
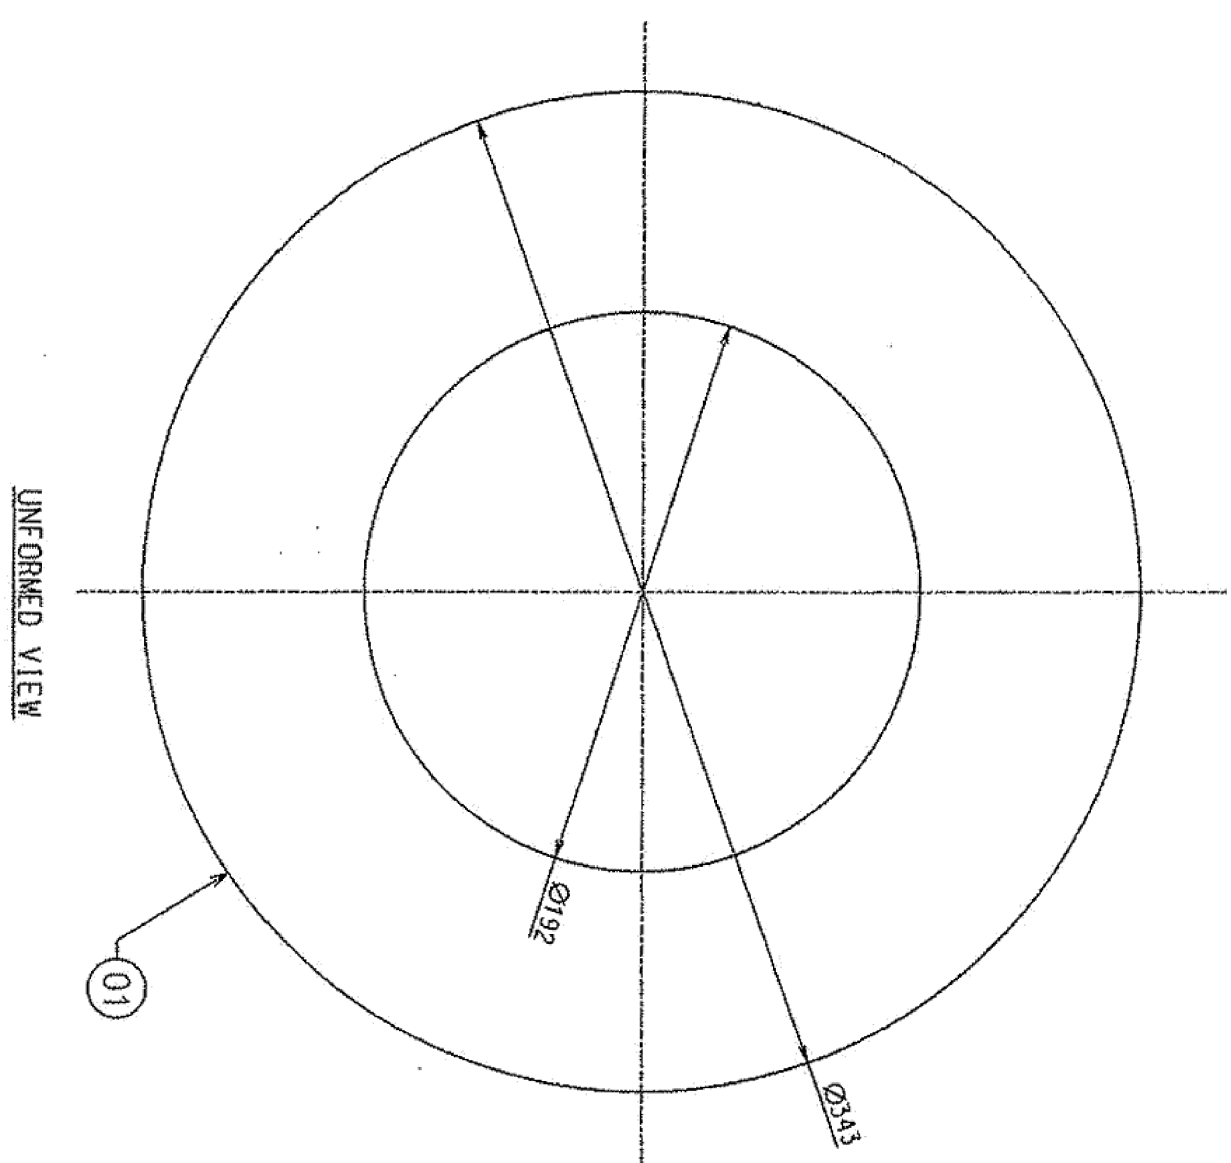


DWG. SCHEDULE		
ITEM NO.	ITEM DESCRIPTION	QUANTITY
01	TK263-537-06-102	08pc
02	TK263-537-06-103	08pc
03	TK263-537-06-104	08pc
04	TK263-537-06-105	08pc
05	TK263-537-06-106	08pc
06	TK263-537-06-107	08pc
07	TK263-537-06-108	08pc
08	TK263-537-06-109	08pc
09	TK263-537-06-110	08pc
10	TK263-537-06-111	08pc
11	TK263-537-06-112	08pc
12	TK263-537-06-113	08pc

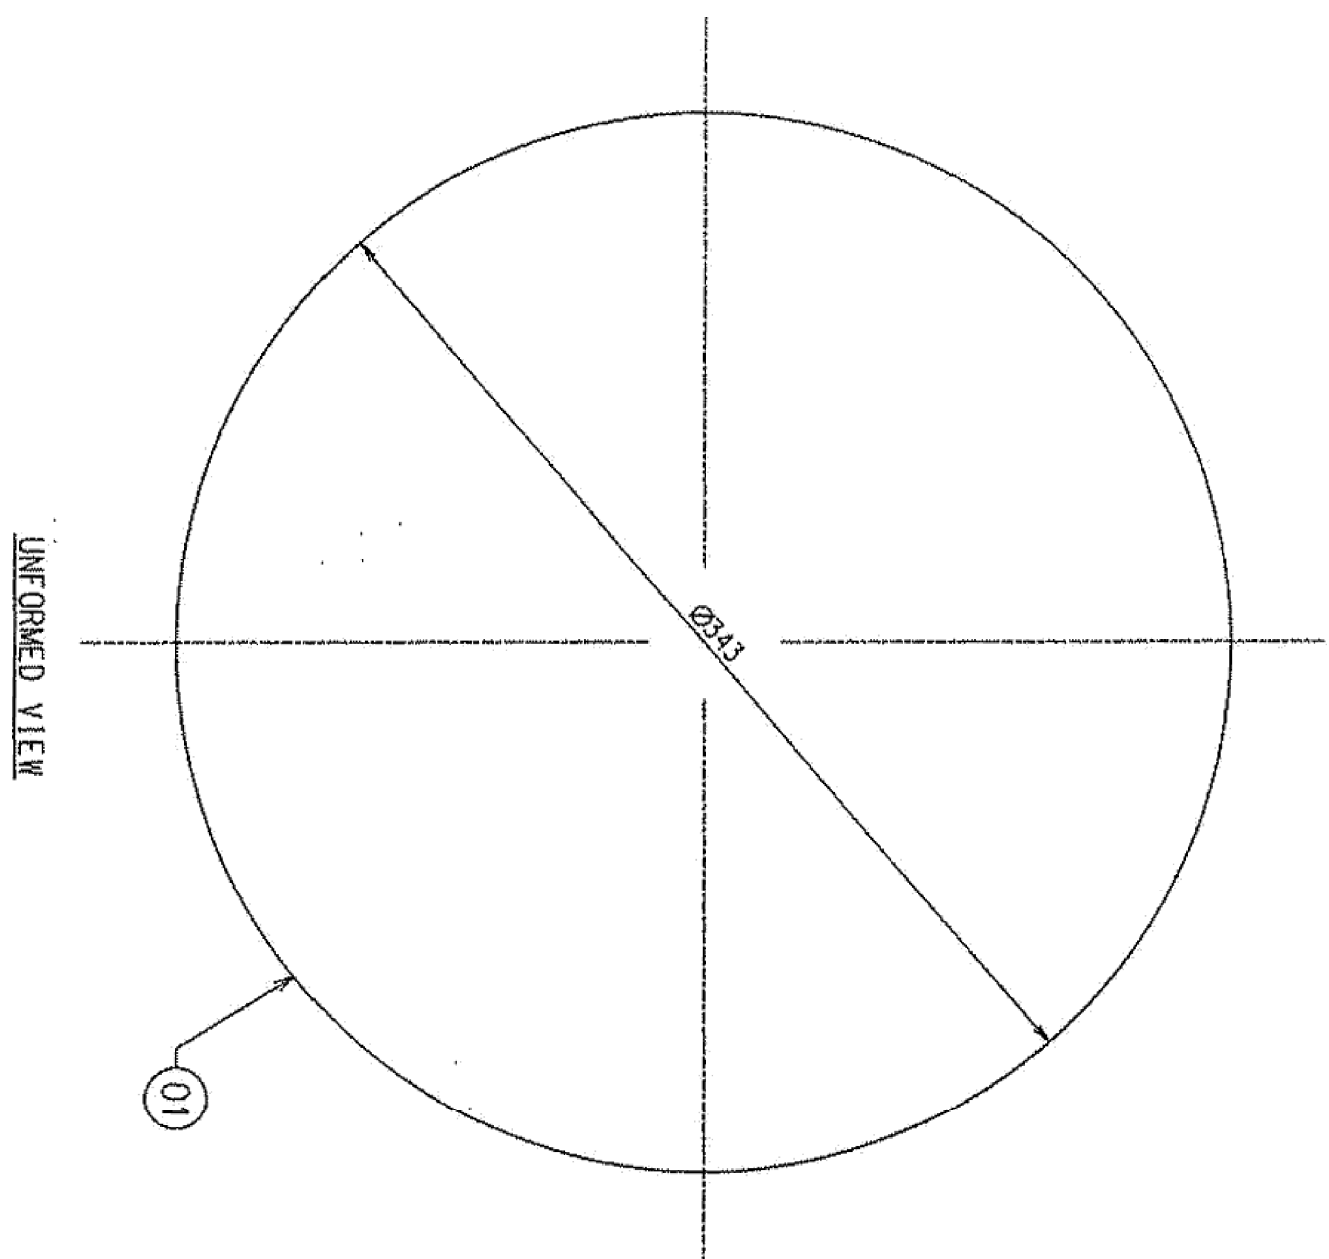

SECTION "B-B"
















PLAN VIEW

FORMED VIEW

FORMED VIEW

TK263-537-06-102

TK263-537-06-103

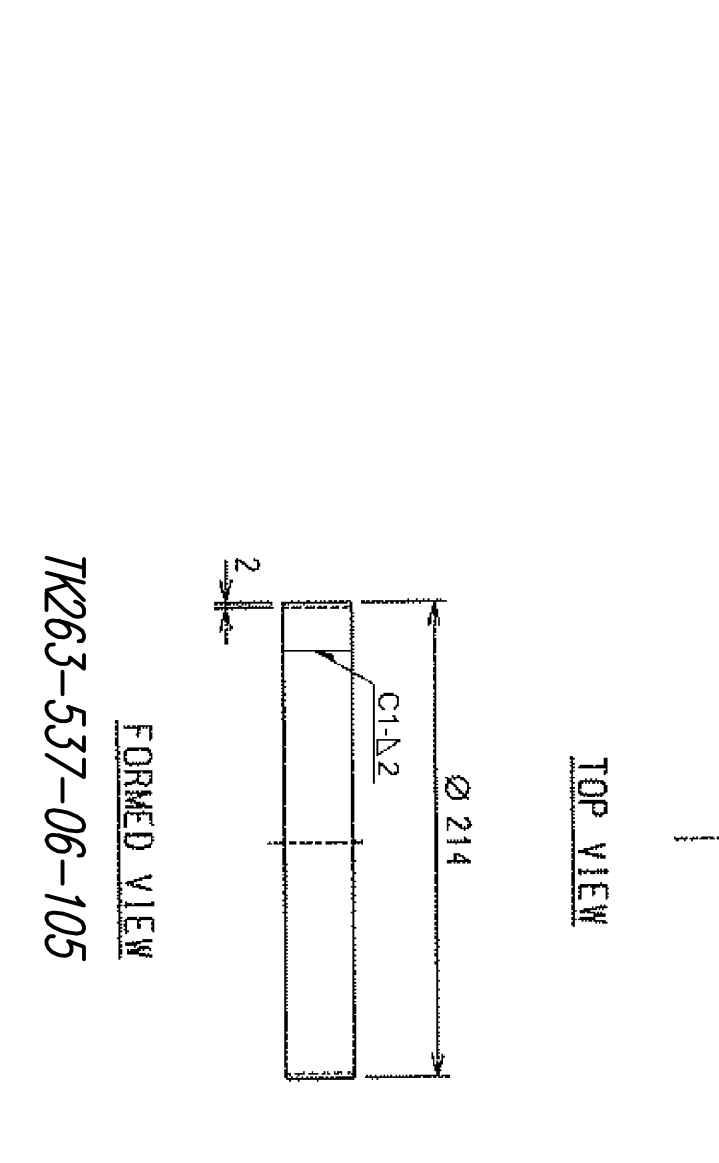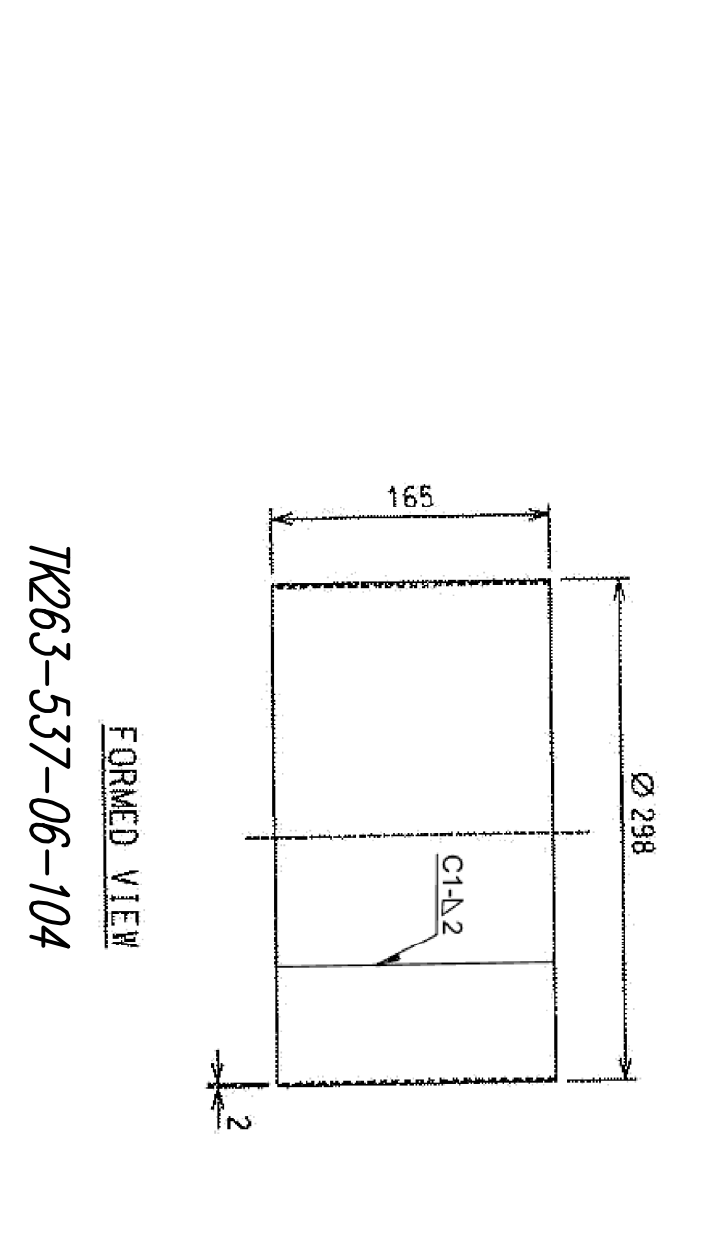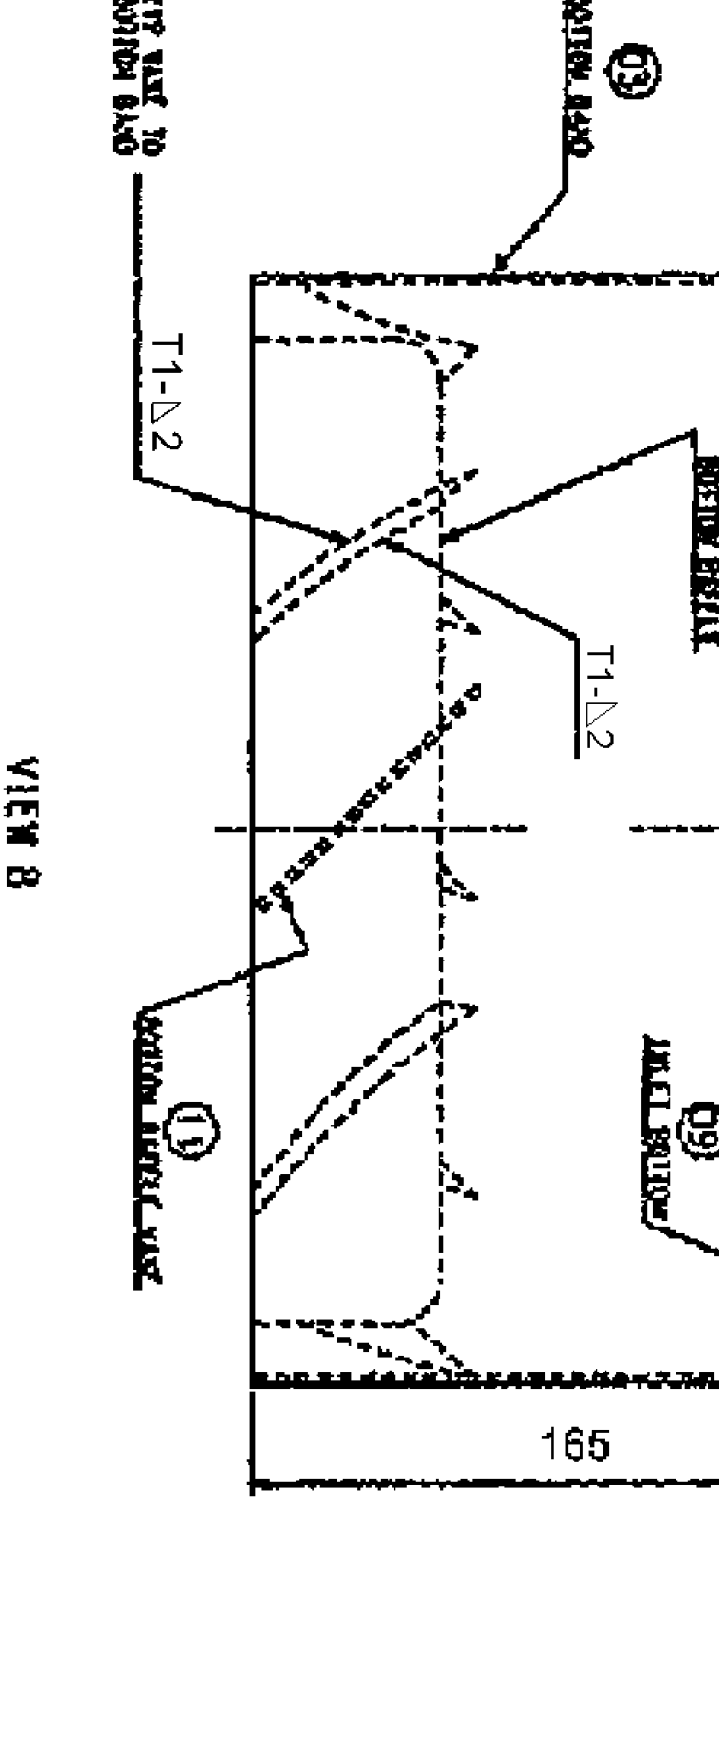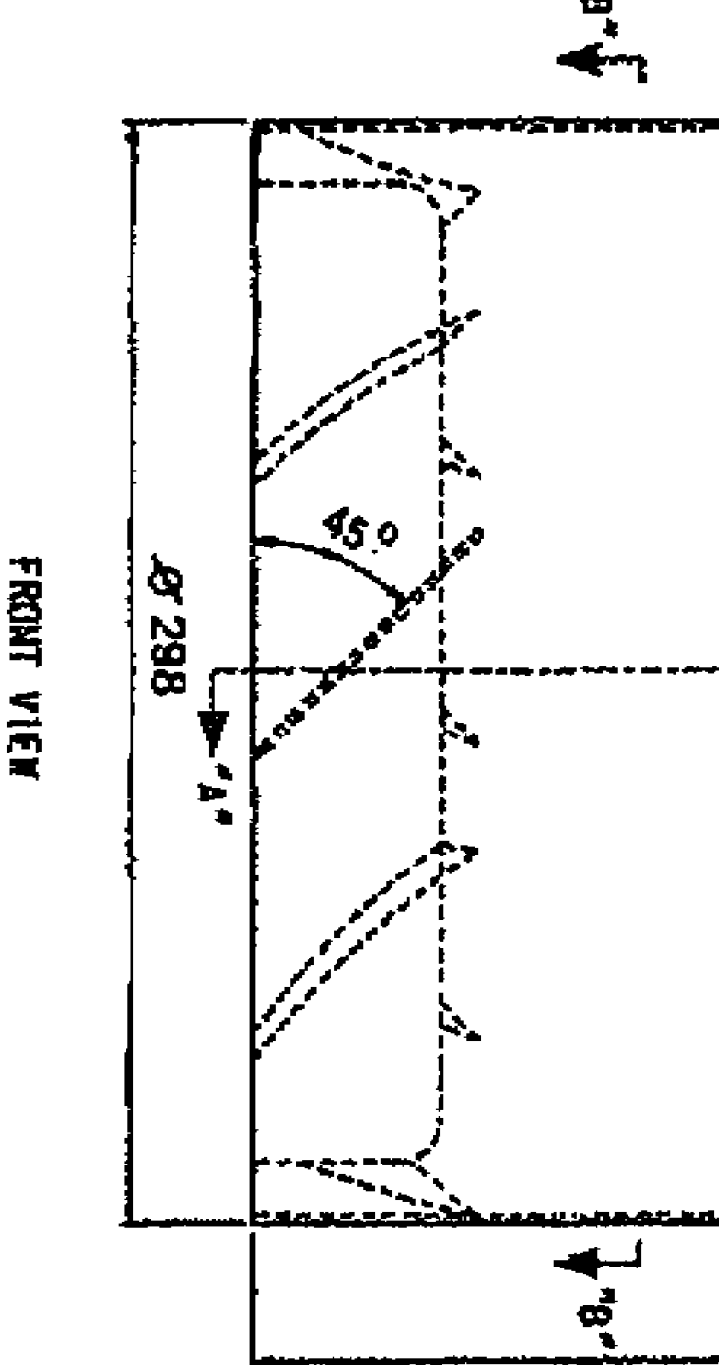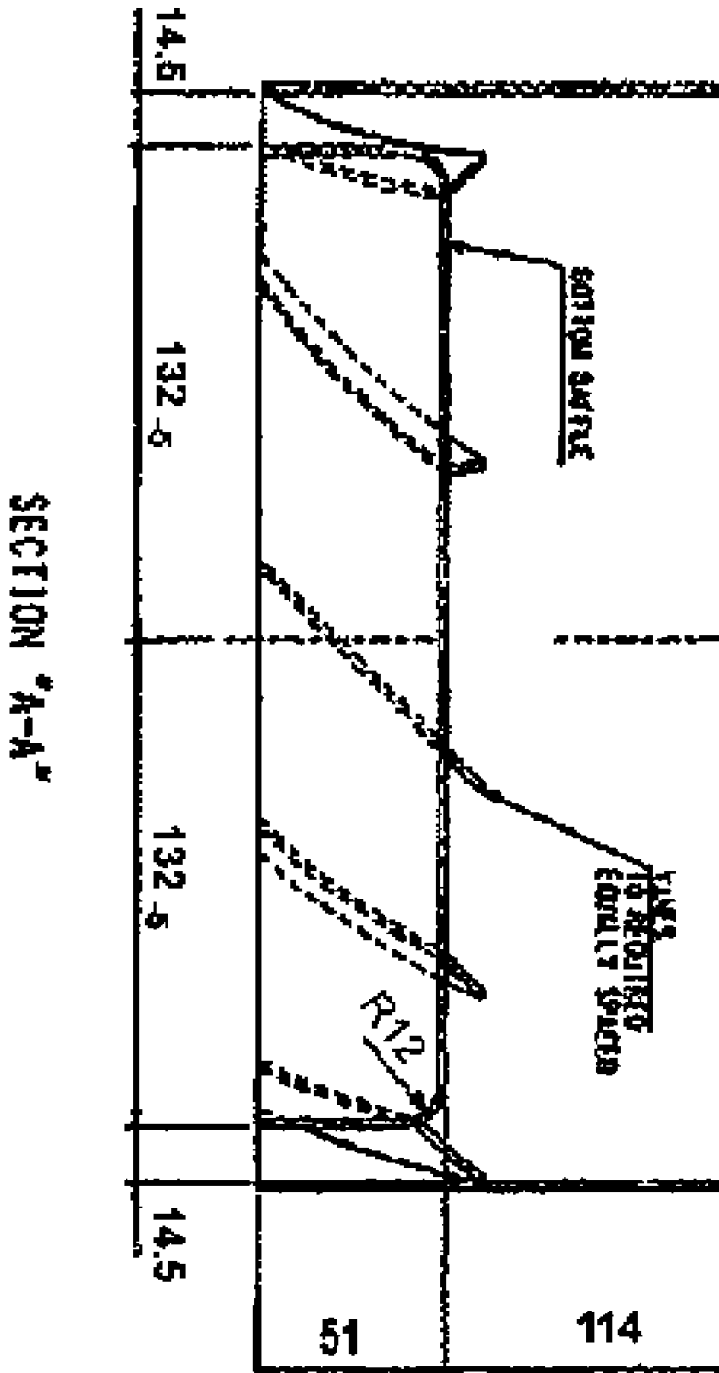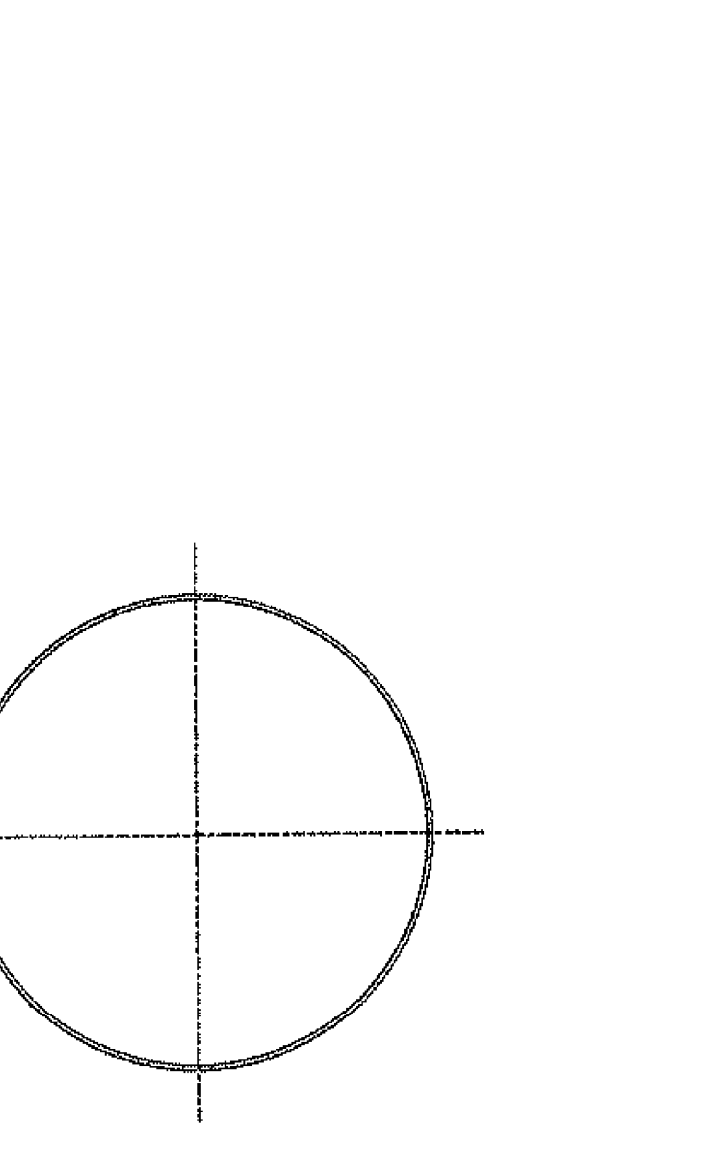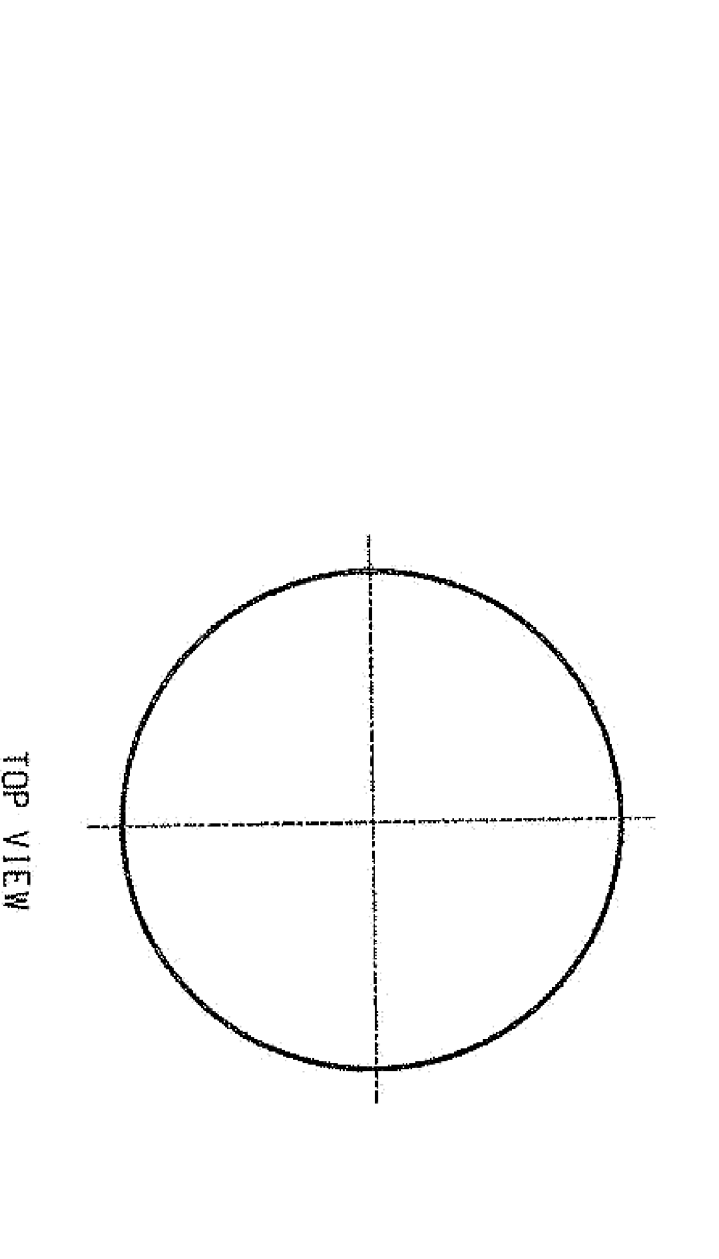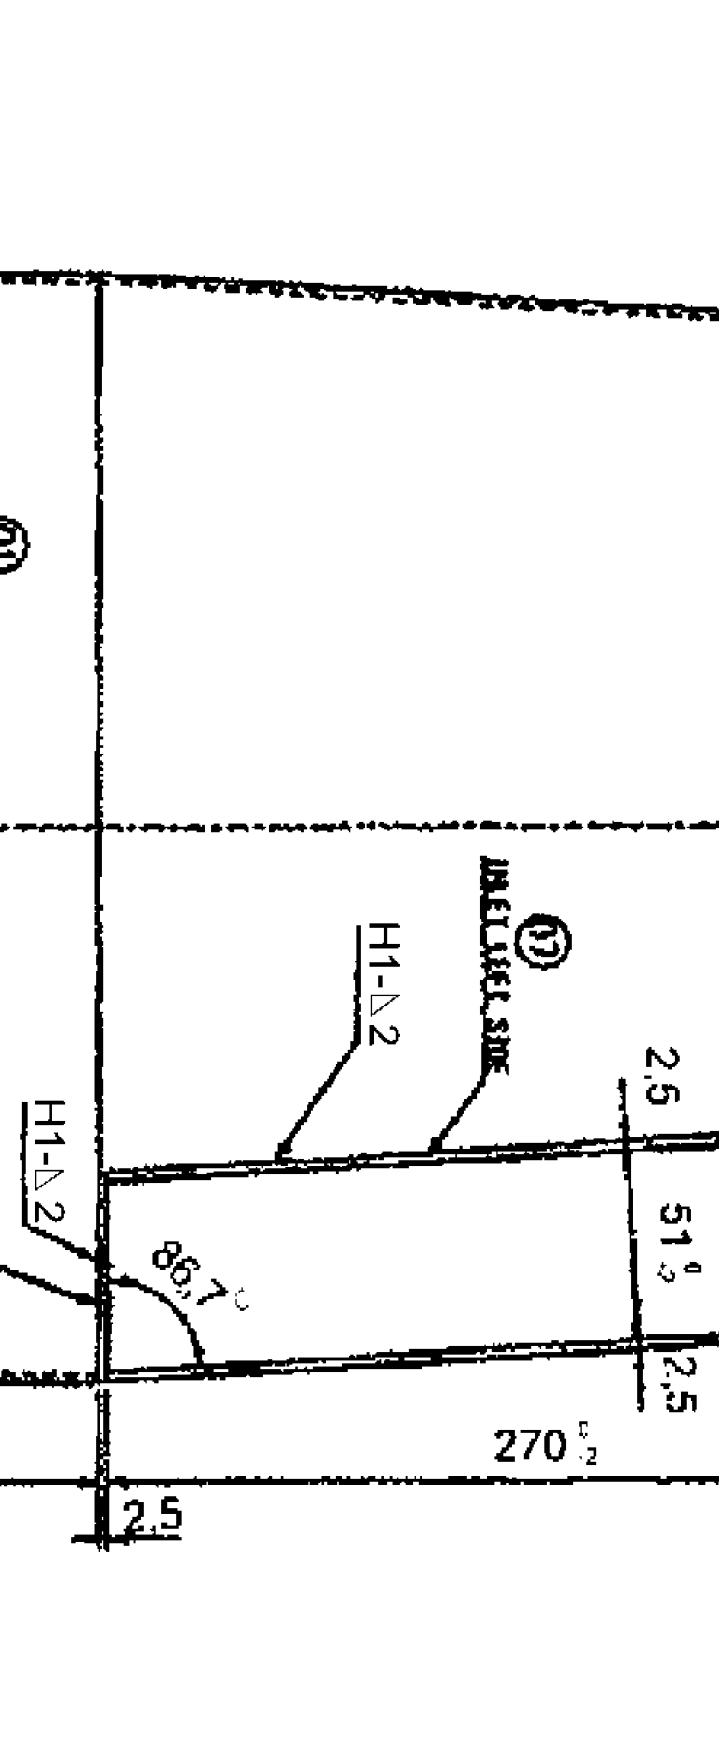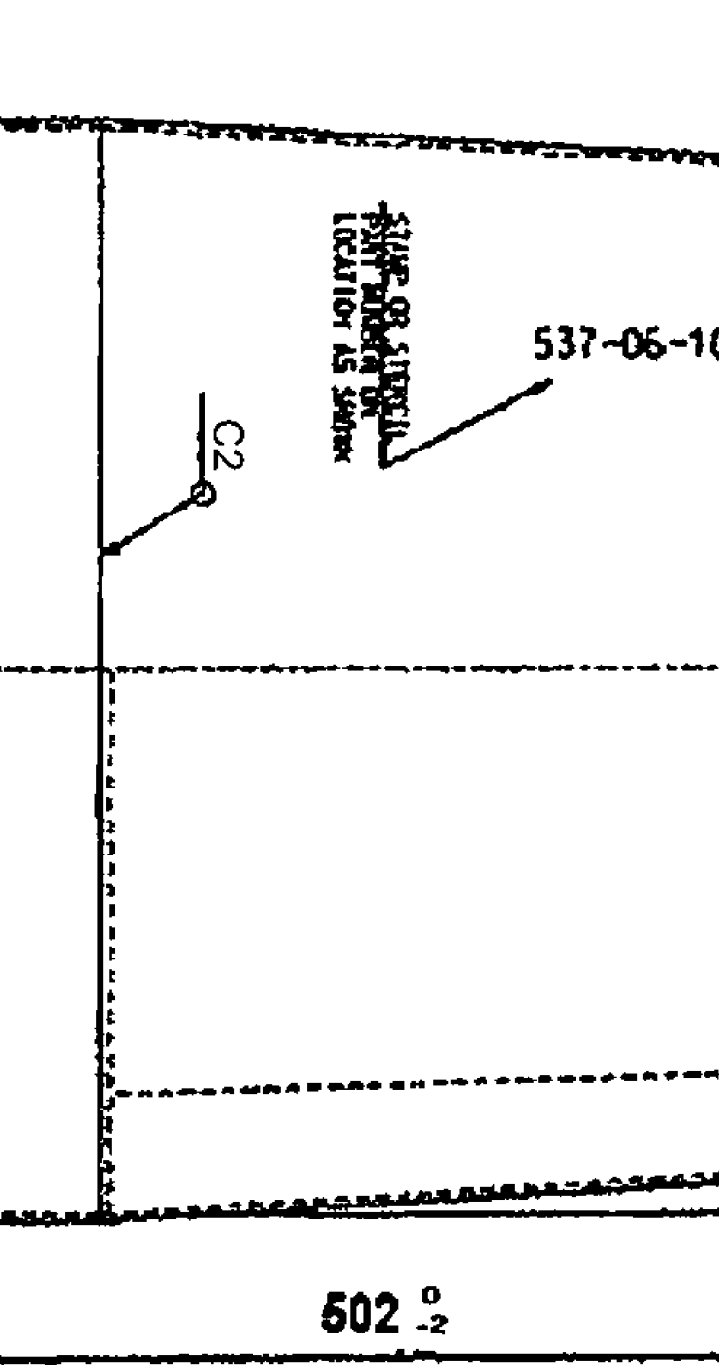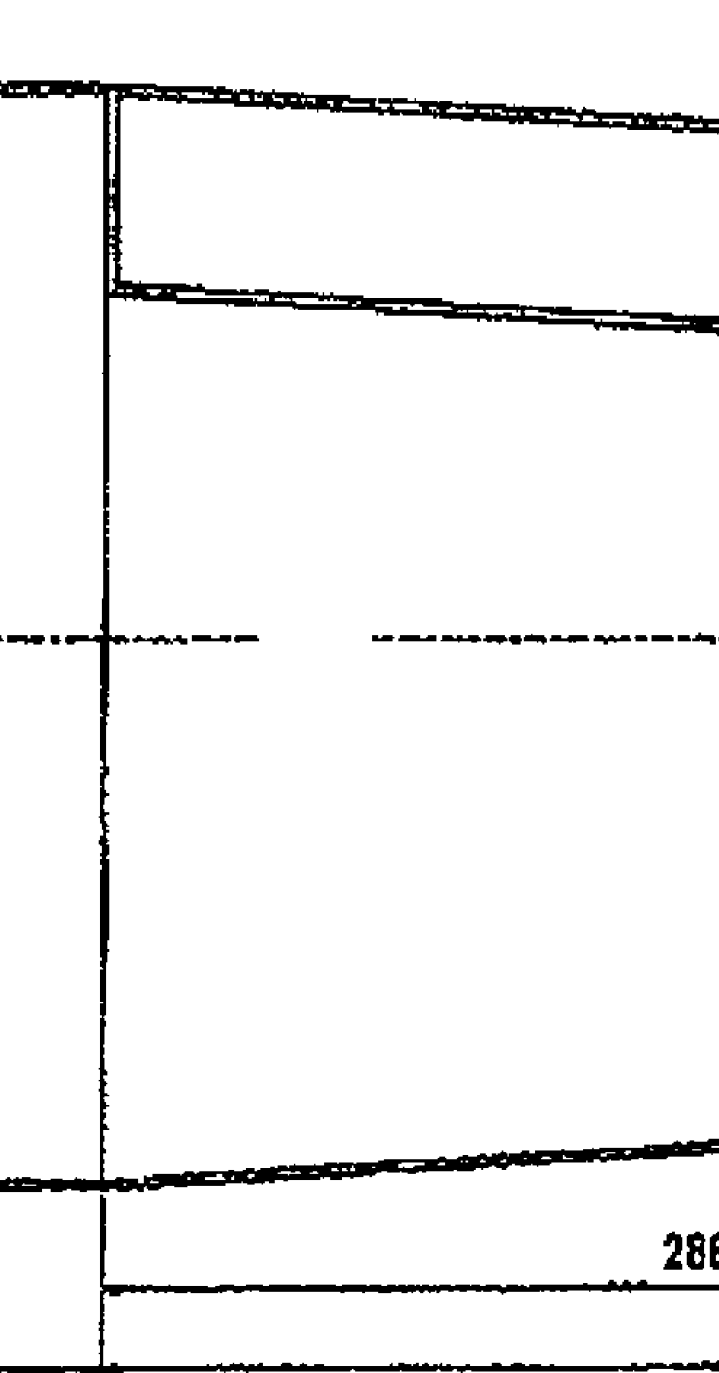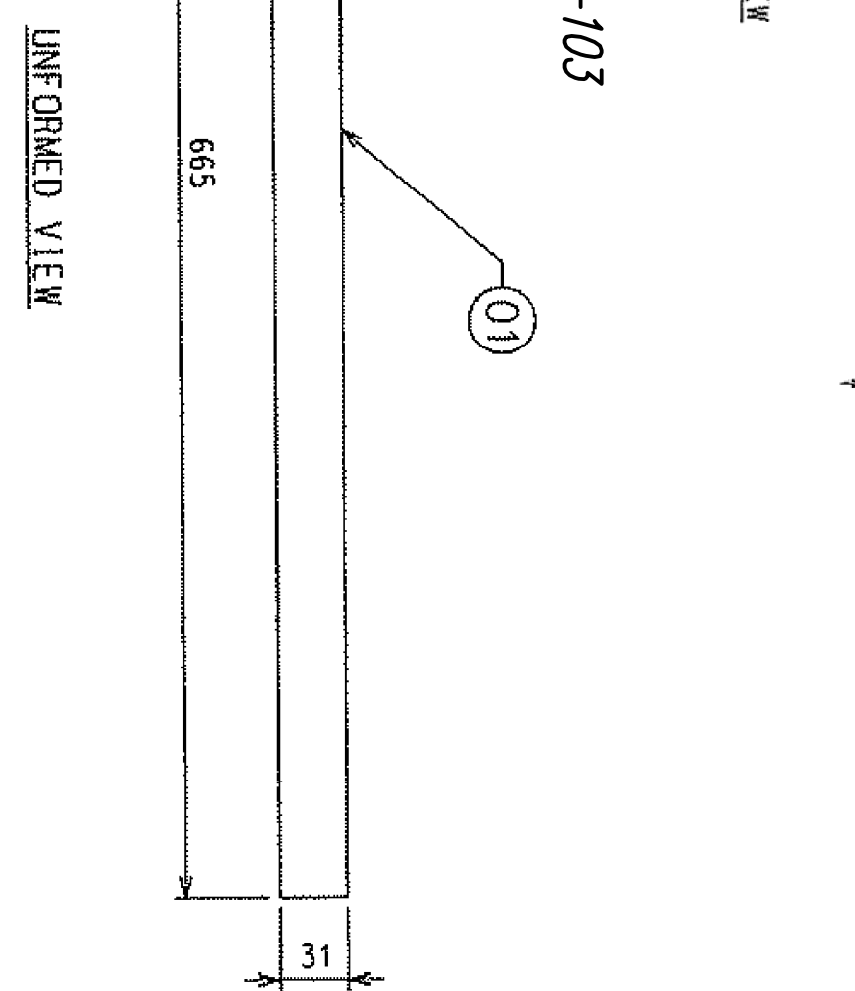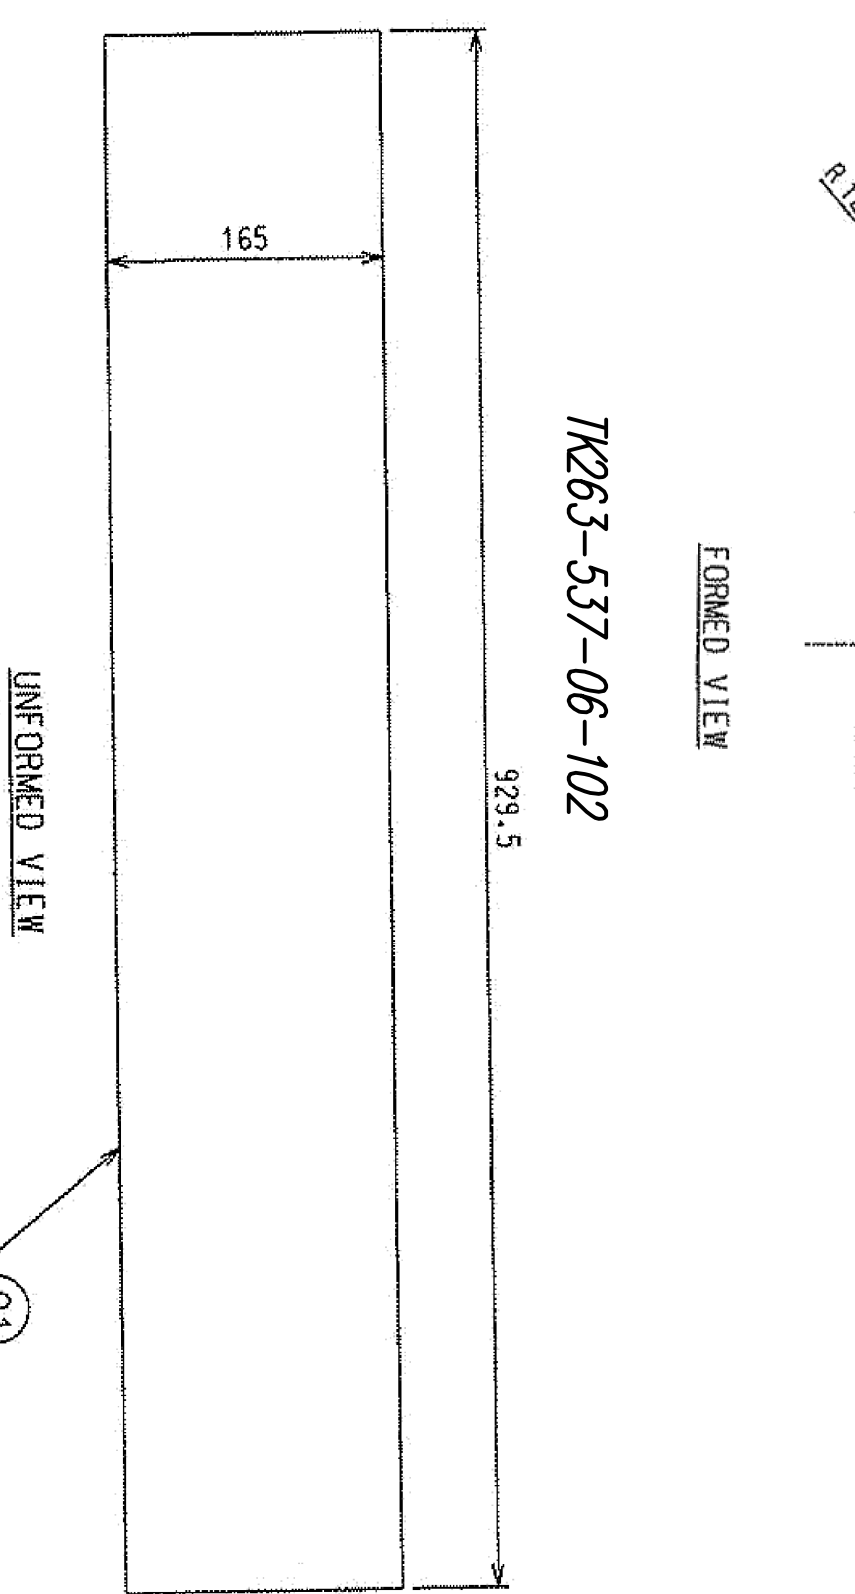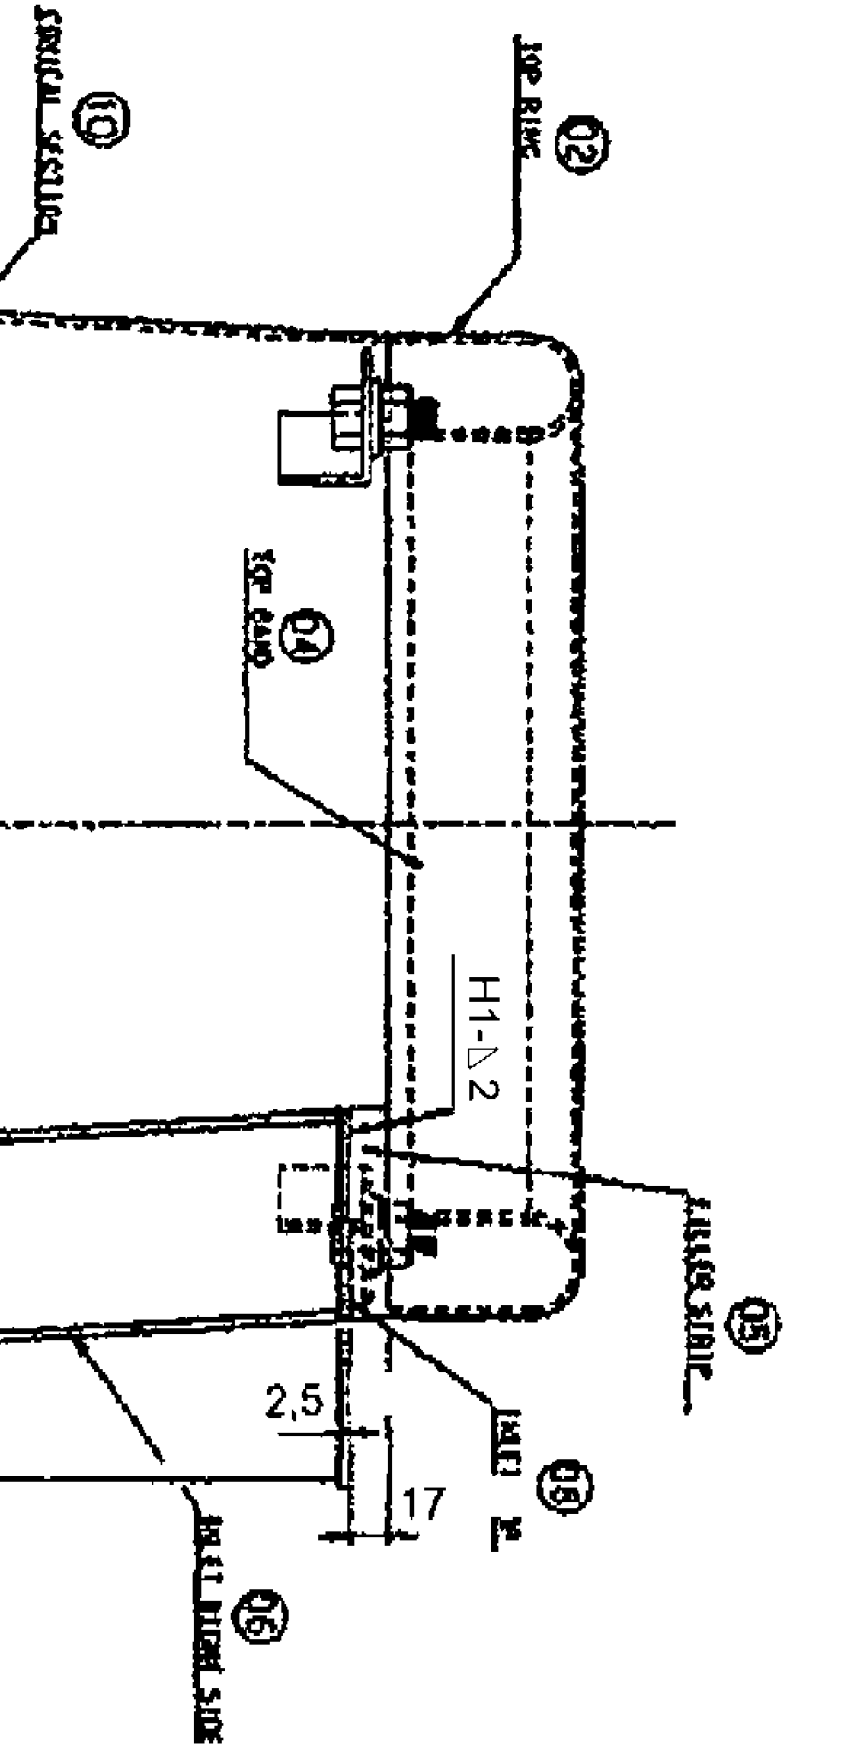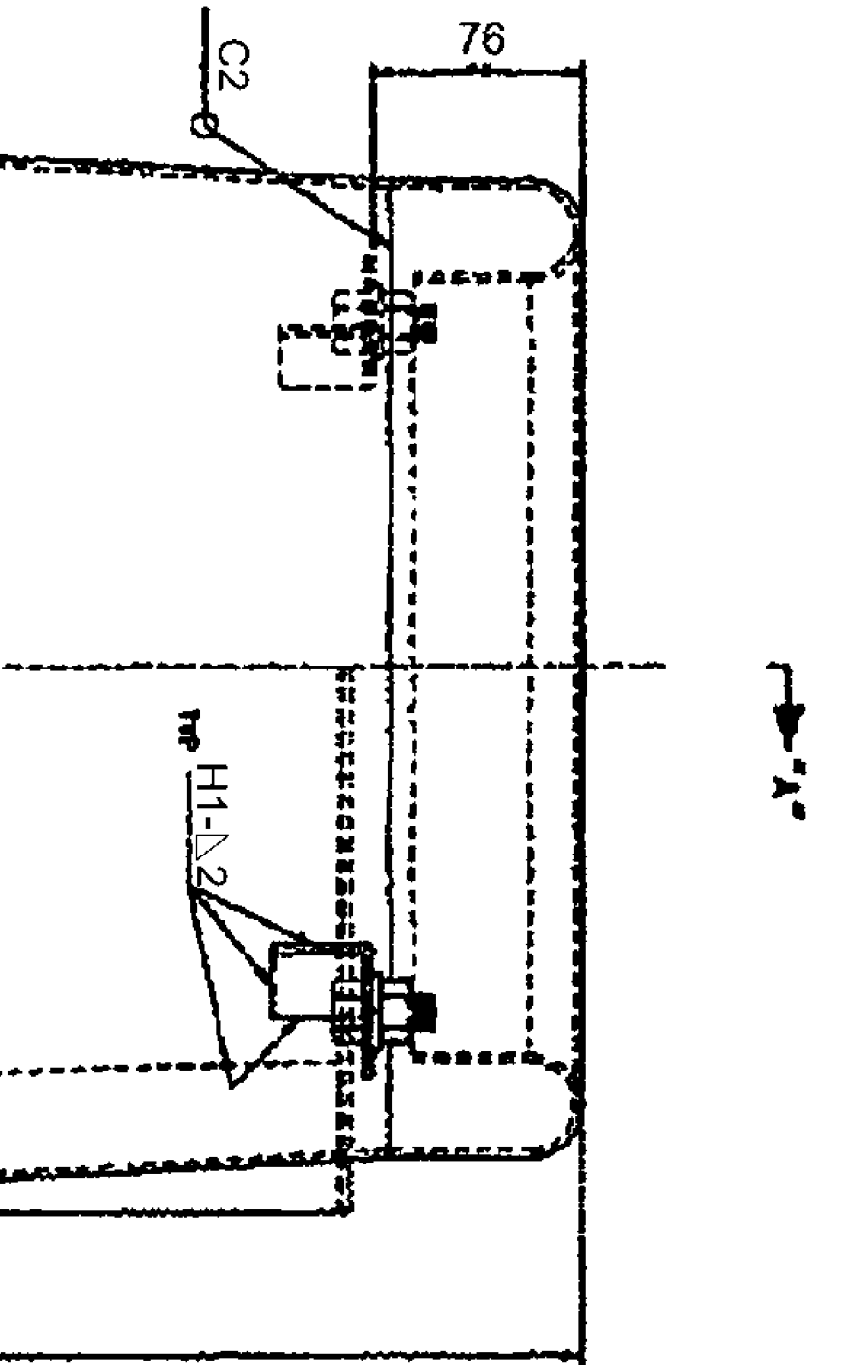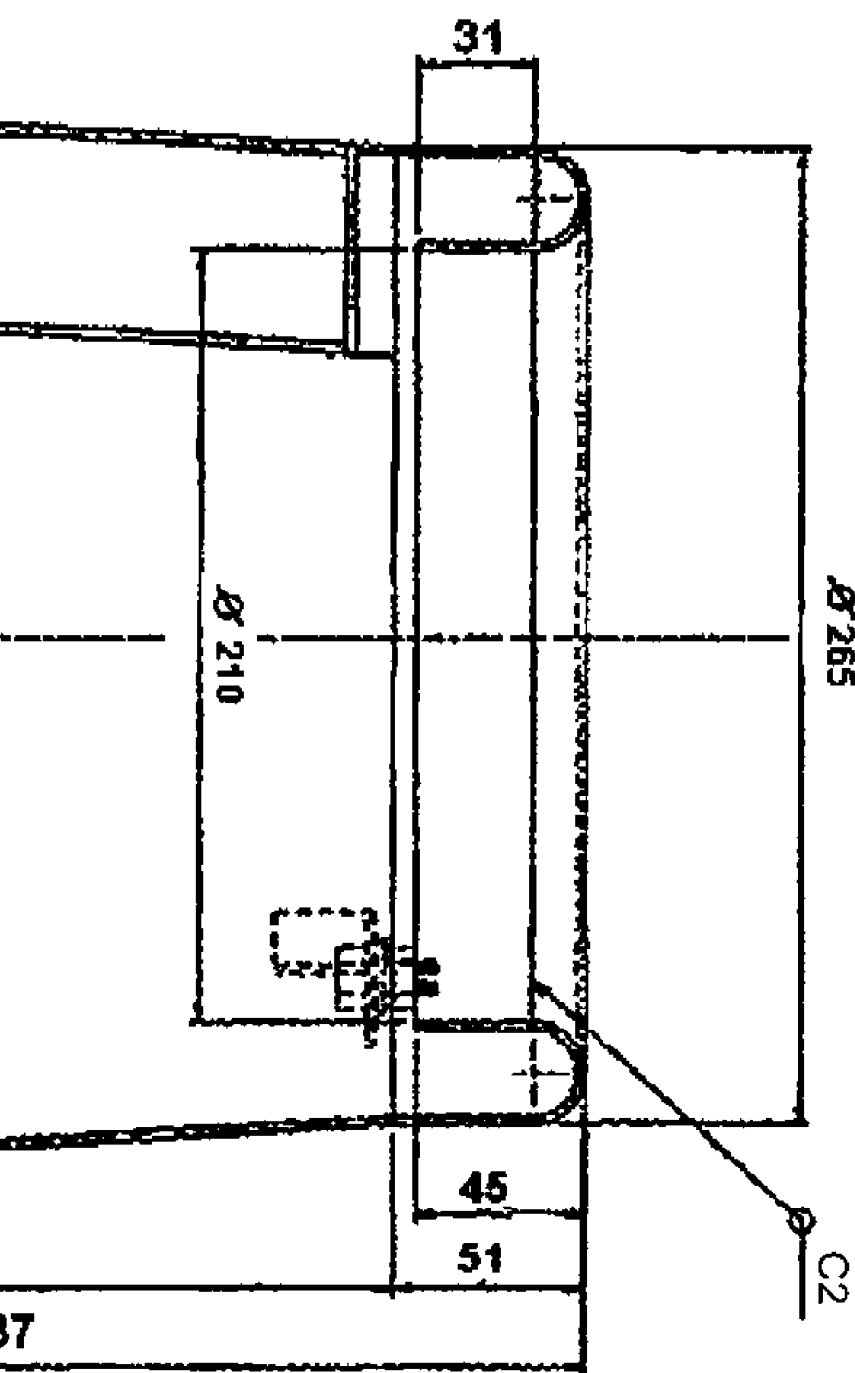

SECTION "A-A"

FRONT VIEW

VIEW B

FORMED VIEW

FORMED VIEW

FORMED VIEW

FORMED VIEW