



План на отм. +9, 000 между осями 26-27/ и Г-Д

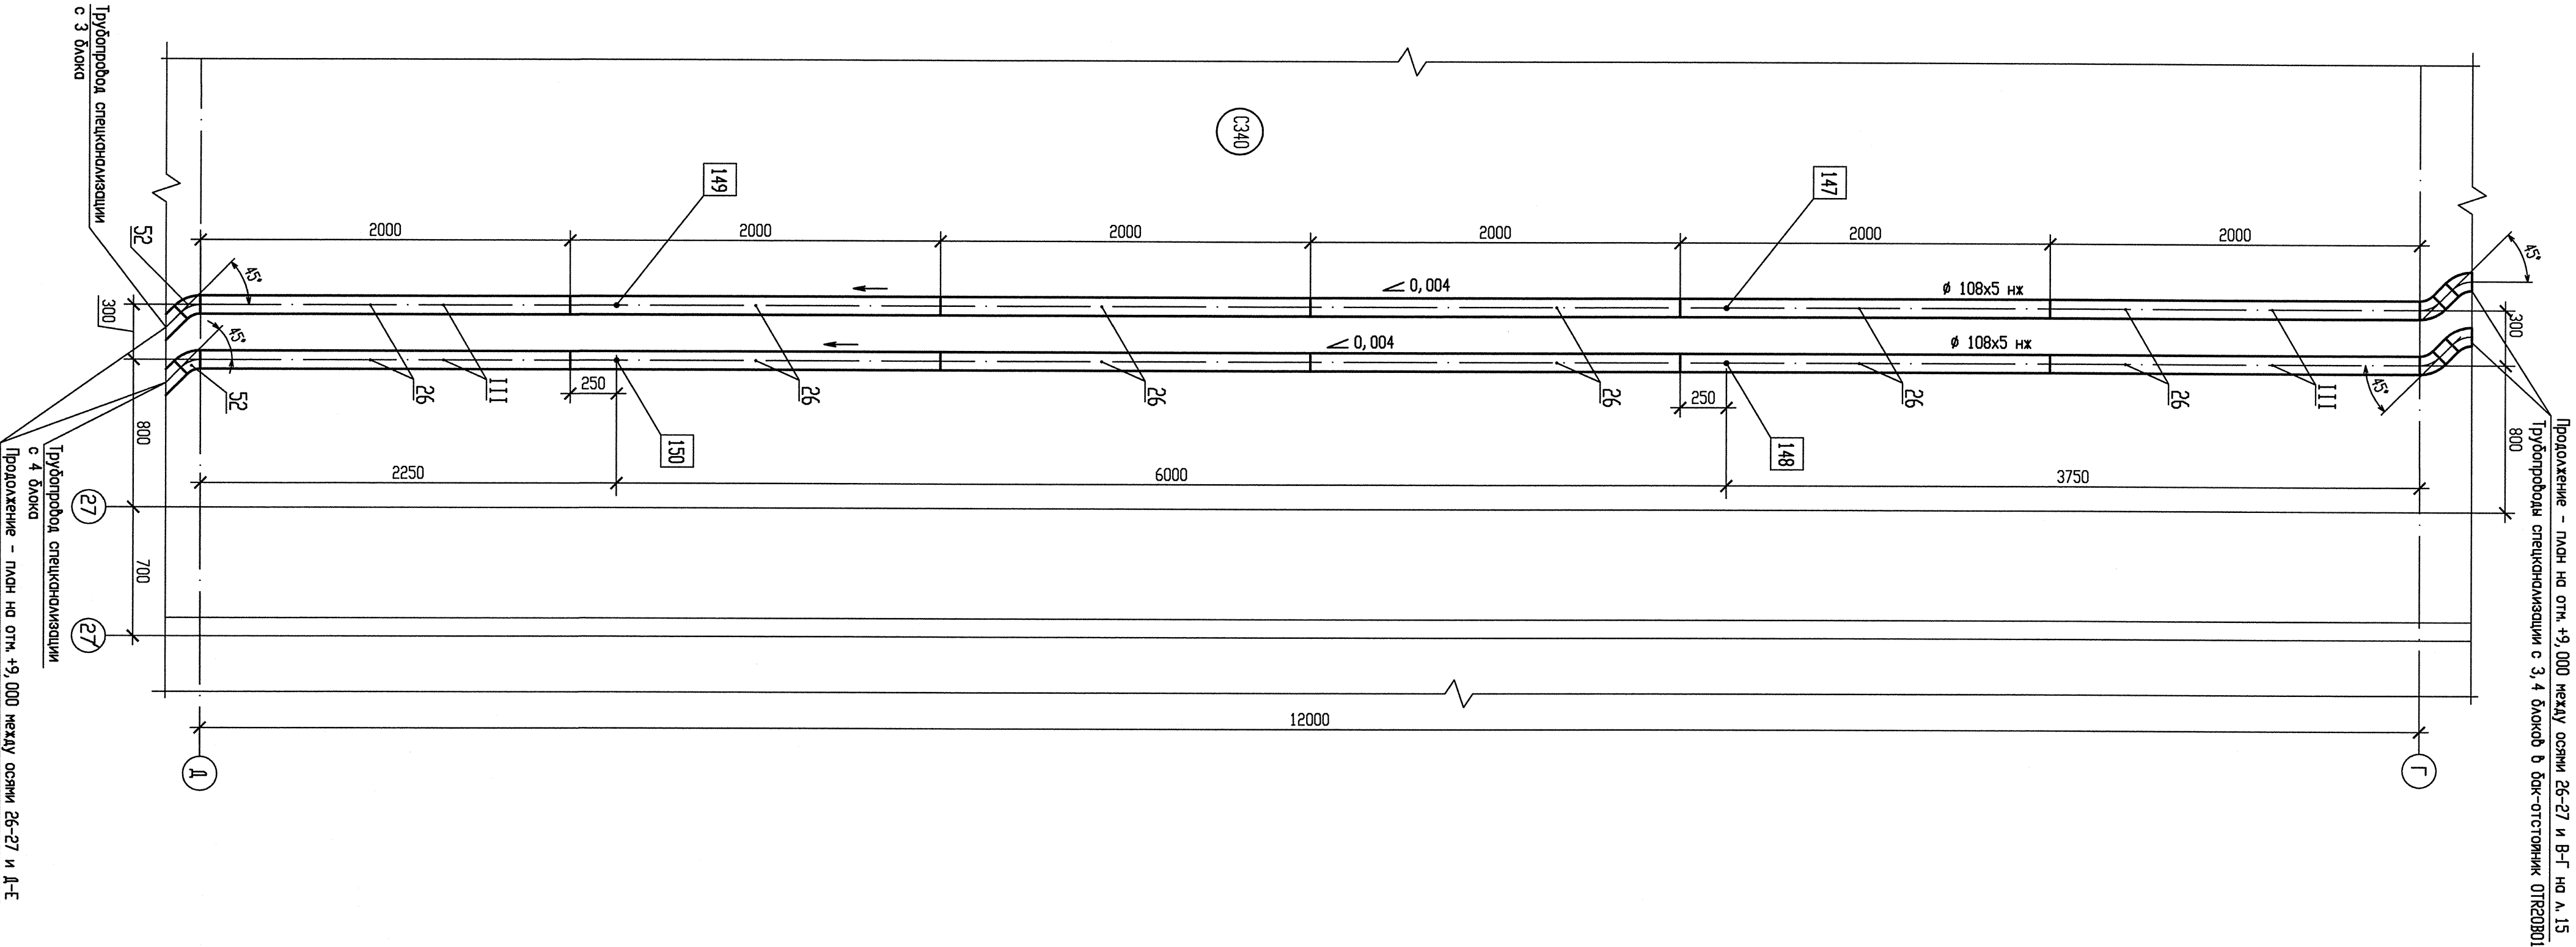

План на отм. +9, 000 между осями 26-27/ и Д-Е

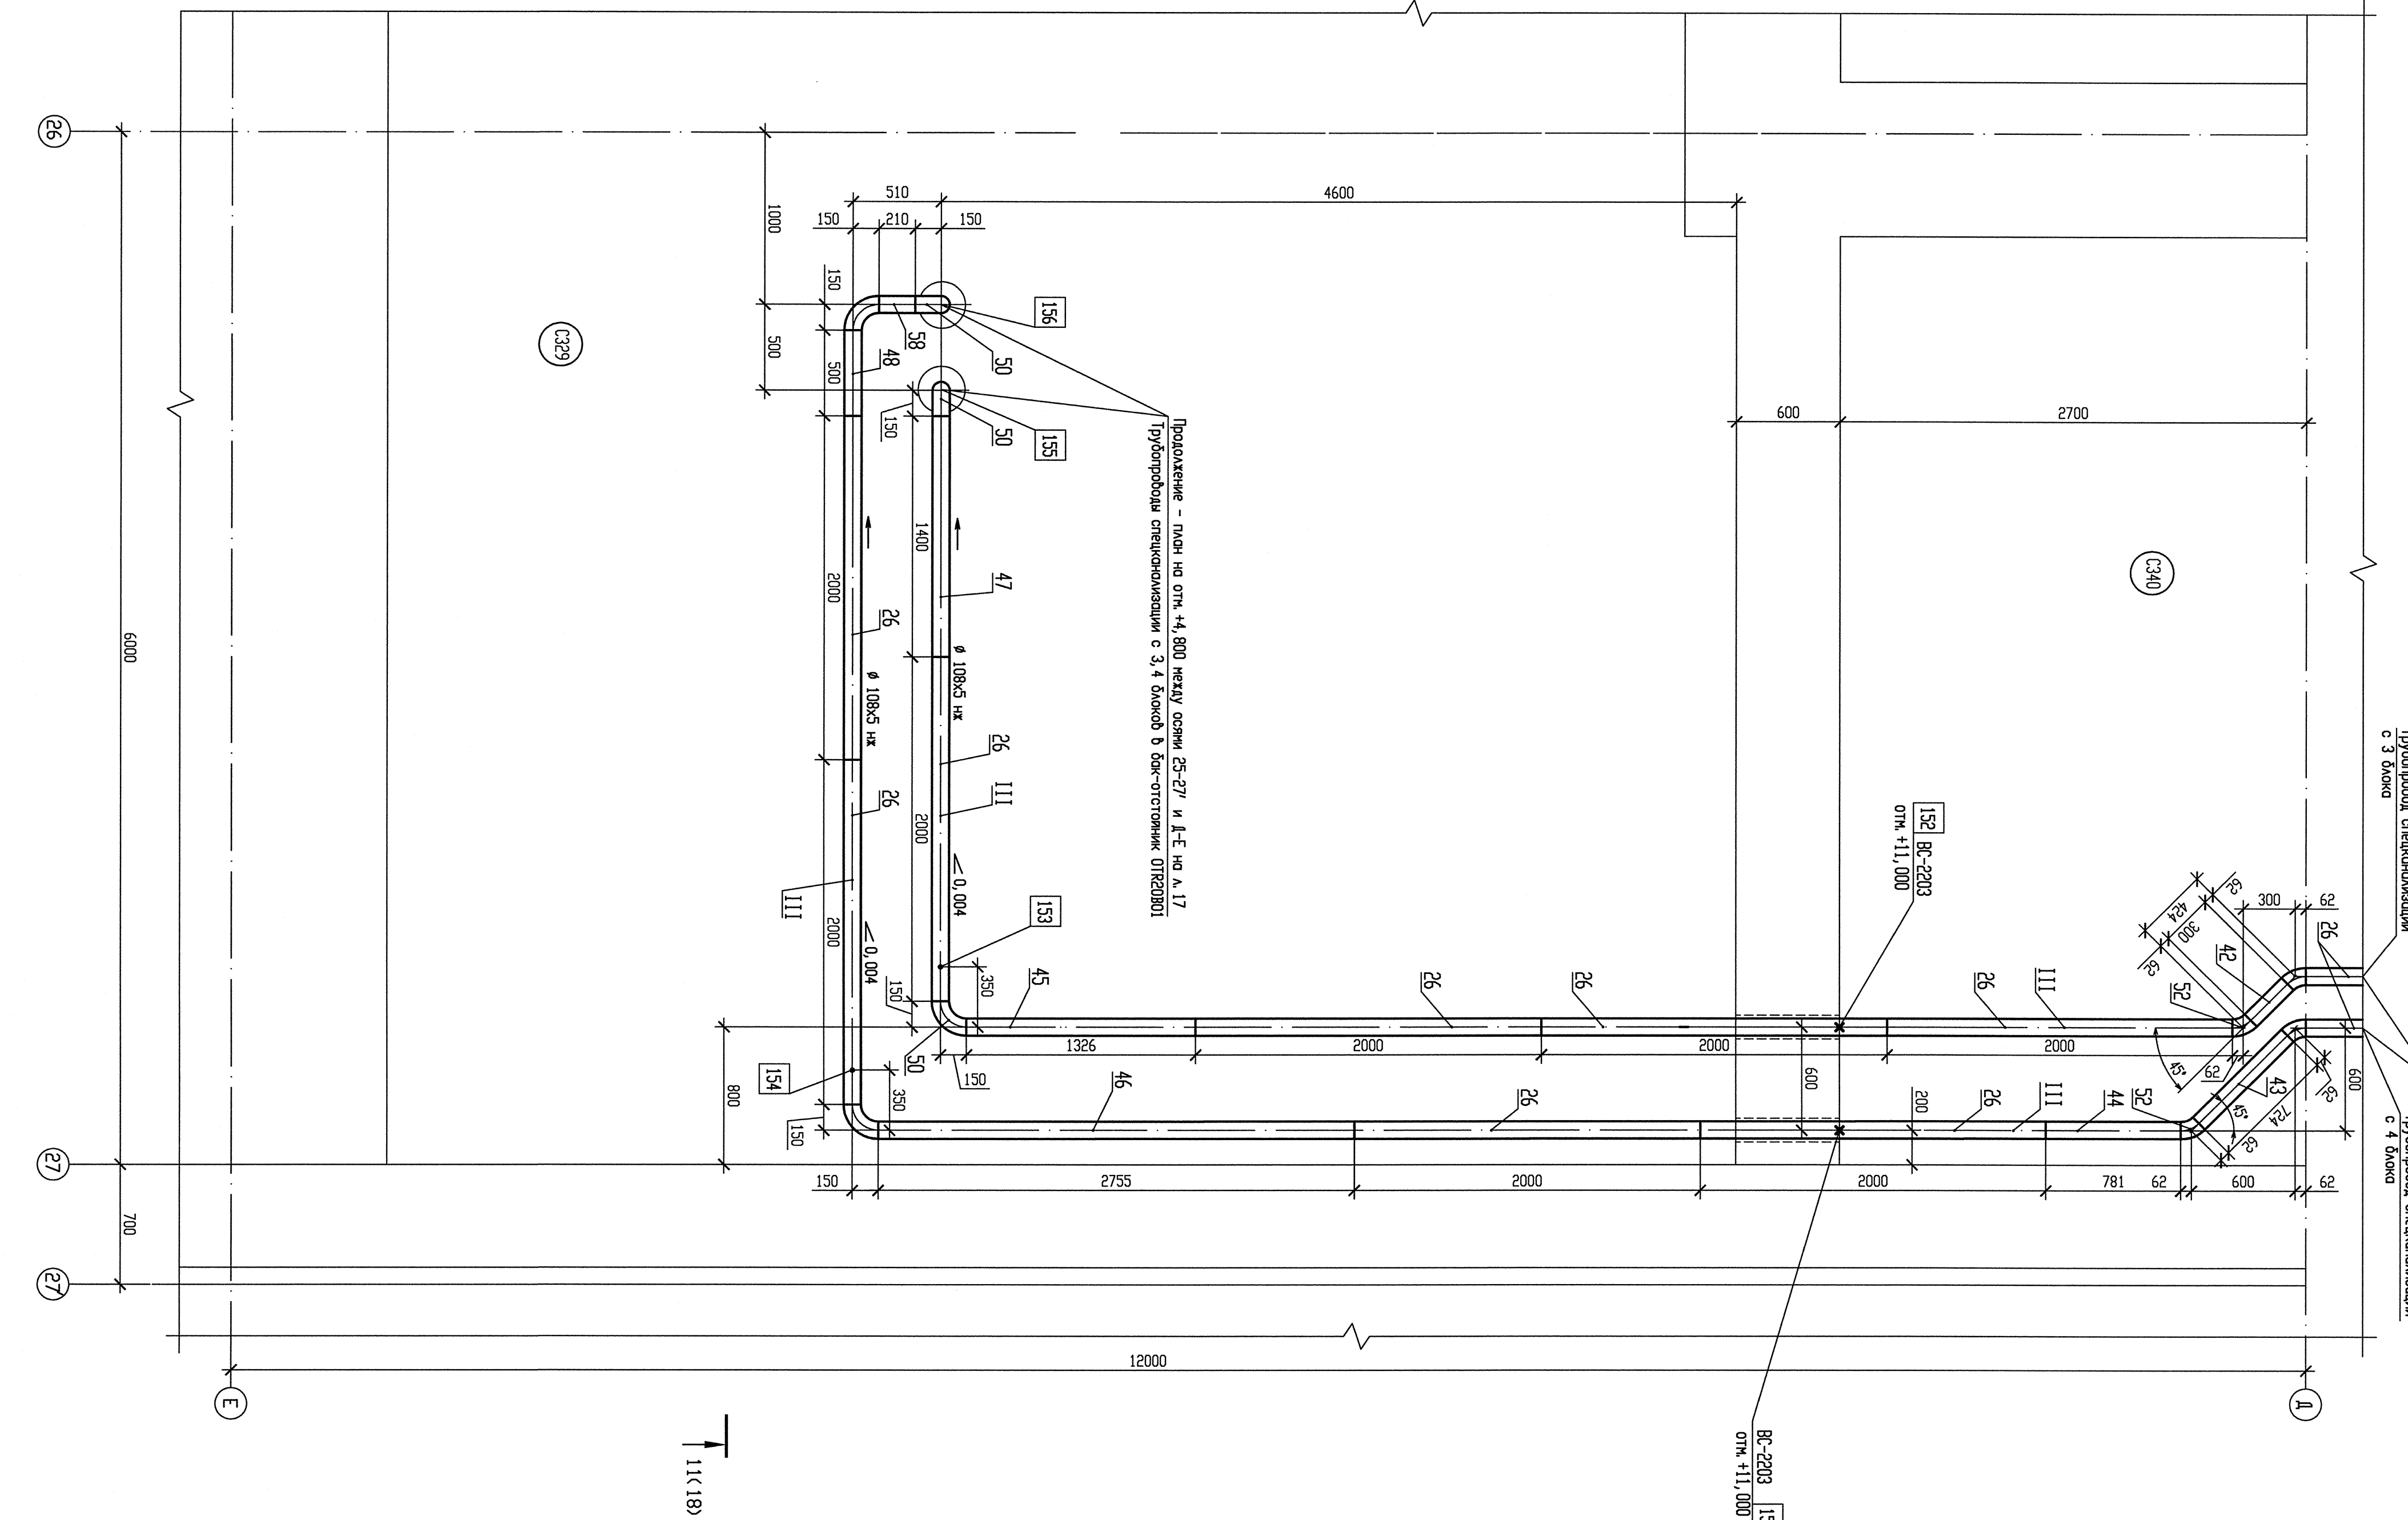

Изм.	Кол. укл.	Лист	№ док.	Подп.	Дата
