



Задняя стенка  
Вид со стороны монтажа  
(нижняя часть, выше смотри лист 1)

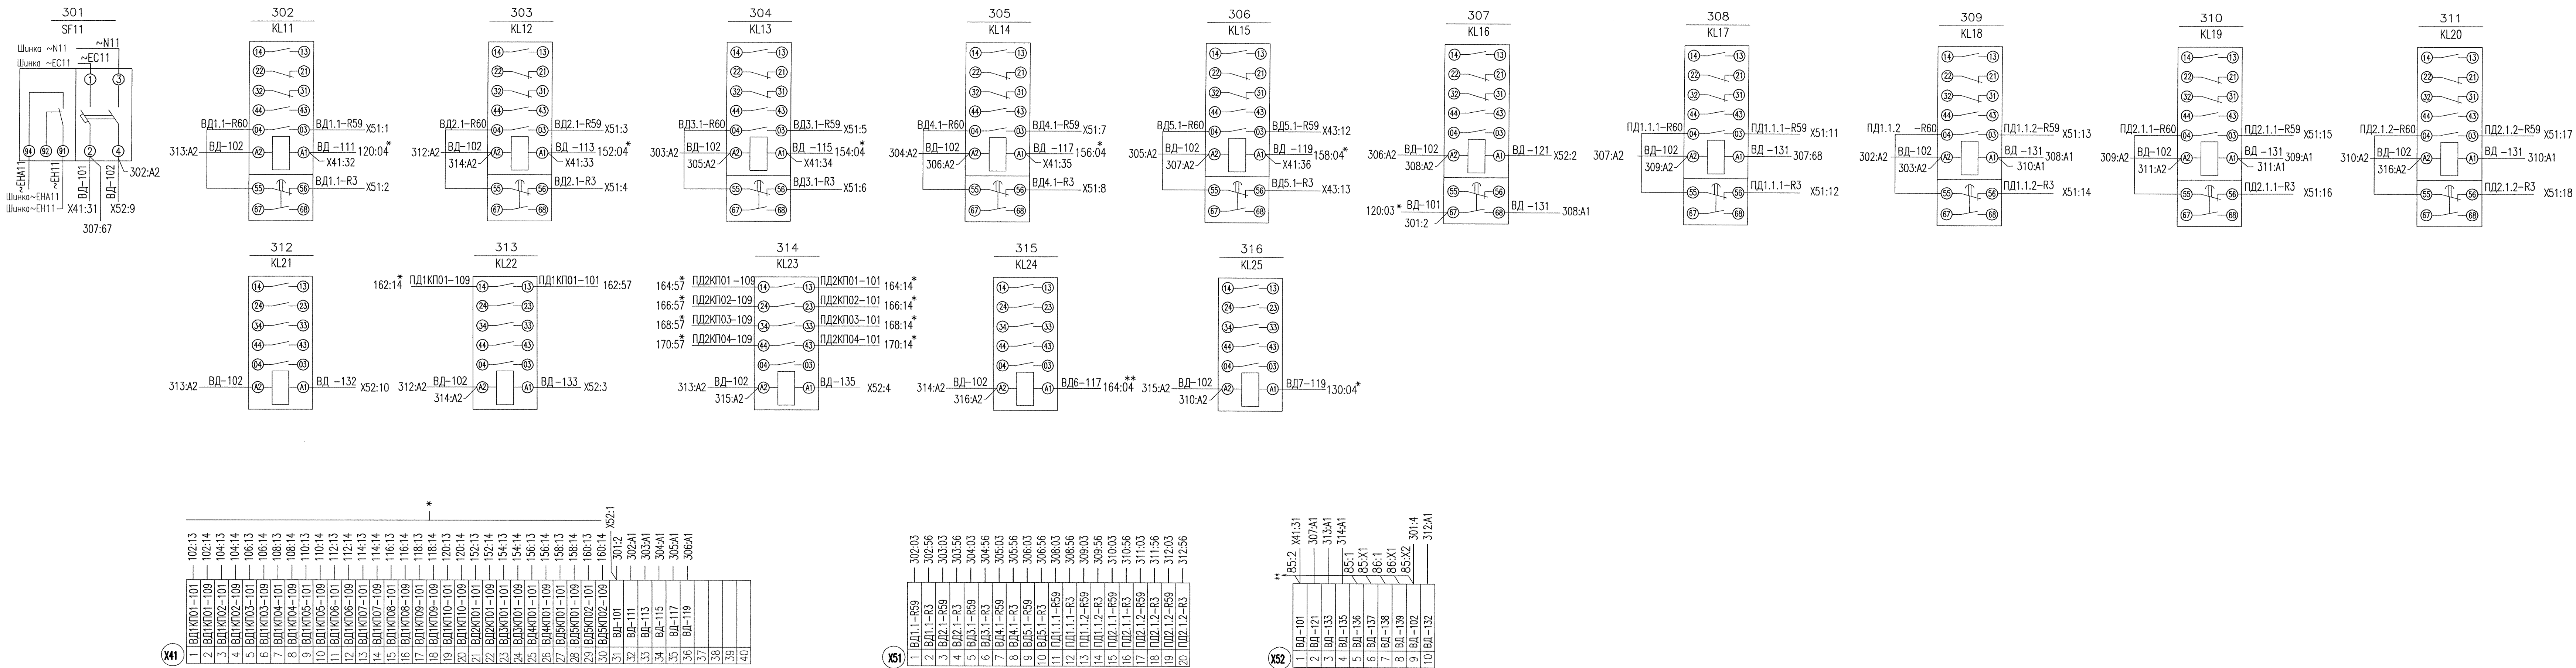

* X41		1	ВД1КП01-101	102:13
		2	ВД1КП01-109	102:14
		3	ВД1КП02-101	104:13
		4	ВД1КП02-109	104:14
		5	ВД1КП03-101	106:13
		6	ВД1КП03-109	106:14
		7	ВД1КП04-101	108:13
		8	ВД1КП04-109	108:14
		9	ВД1КП05-101	110:13
		10	ВД1КП05-109	110:14
		11	ВД1КП06-101	112:13
		12	ВД1КП06-109	112:14
		13	ВД1КП07-101	114:13
		14	ВД1КП07-109	114:14
		15	ВД1КП08-101	116:13
		16	ВД1КП08-109	116:14
		17	ВД1КП09-101	118:13
		18	ВД1КП09-109	118:14
		19	ВД1КП10-101	120:13
		20	ВД1КП10-109	120:14
		21	ВД2КП01-101	162:13
		22	ВД2КП01-109	162:14
		23	ВД2КП02-101	164:13
		24	ВД2КП02-109	164:14
		25	ВД2КП03-101	166:13
		26	ВД2КП03-109	166:14
		27	ВД2КП04-101	168:13
		28	ВД2КП04-109	168:14
		29	ВД3КП01-101	154:13
		30	ВД3КП01-109	154:14

* X51		1	ВД1.1-R59	302:03

* X52		1	ВД-101	120:03

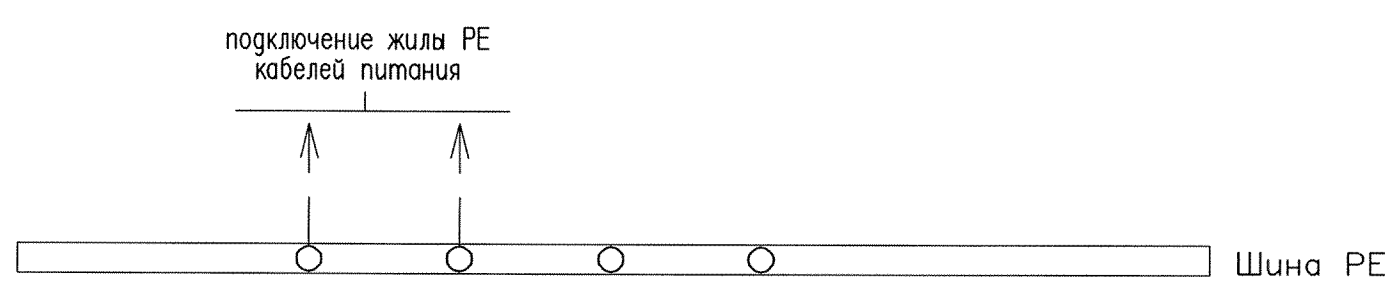

- 1 Монтаж выполнить проводом ПУГВ 1х1,5 кроме указанного на чертеже  
2\* - смотри лист 1  
\*\* - смотри лист 2  
3 Шинки ~N11, ~EC11, ~ЕНА11, ~ЕН11 смотри лист 1  
4 Подключение кабелей смотри лист 4