




ПЛАН НА ОТМ. +6,600 (1:50)

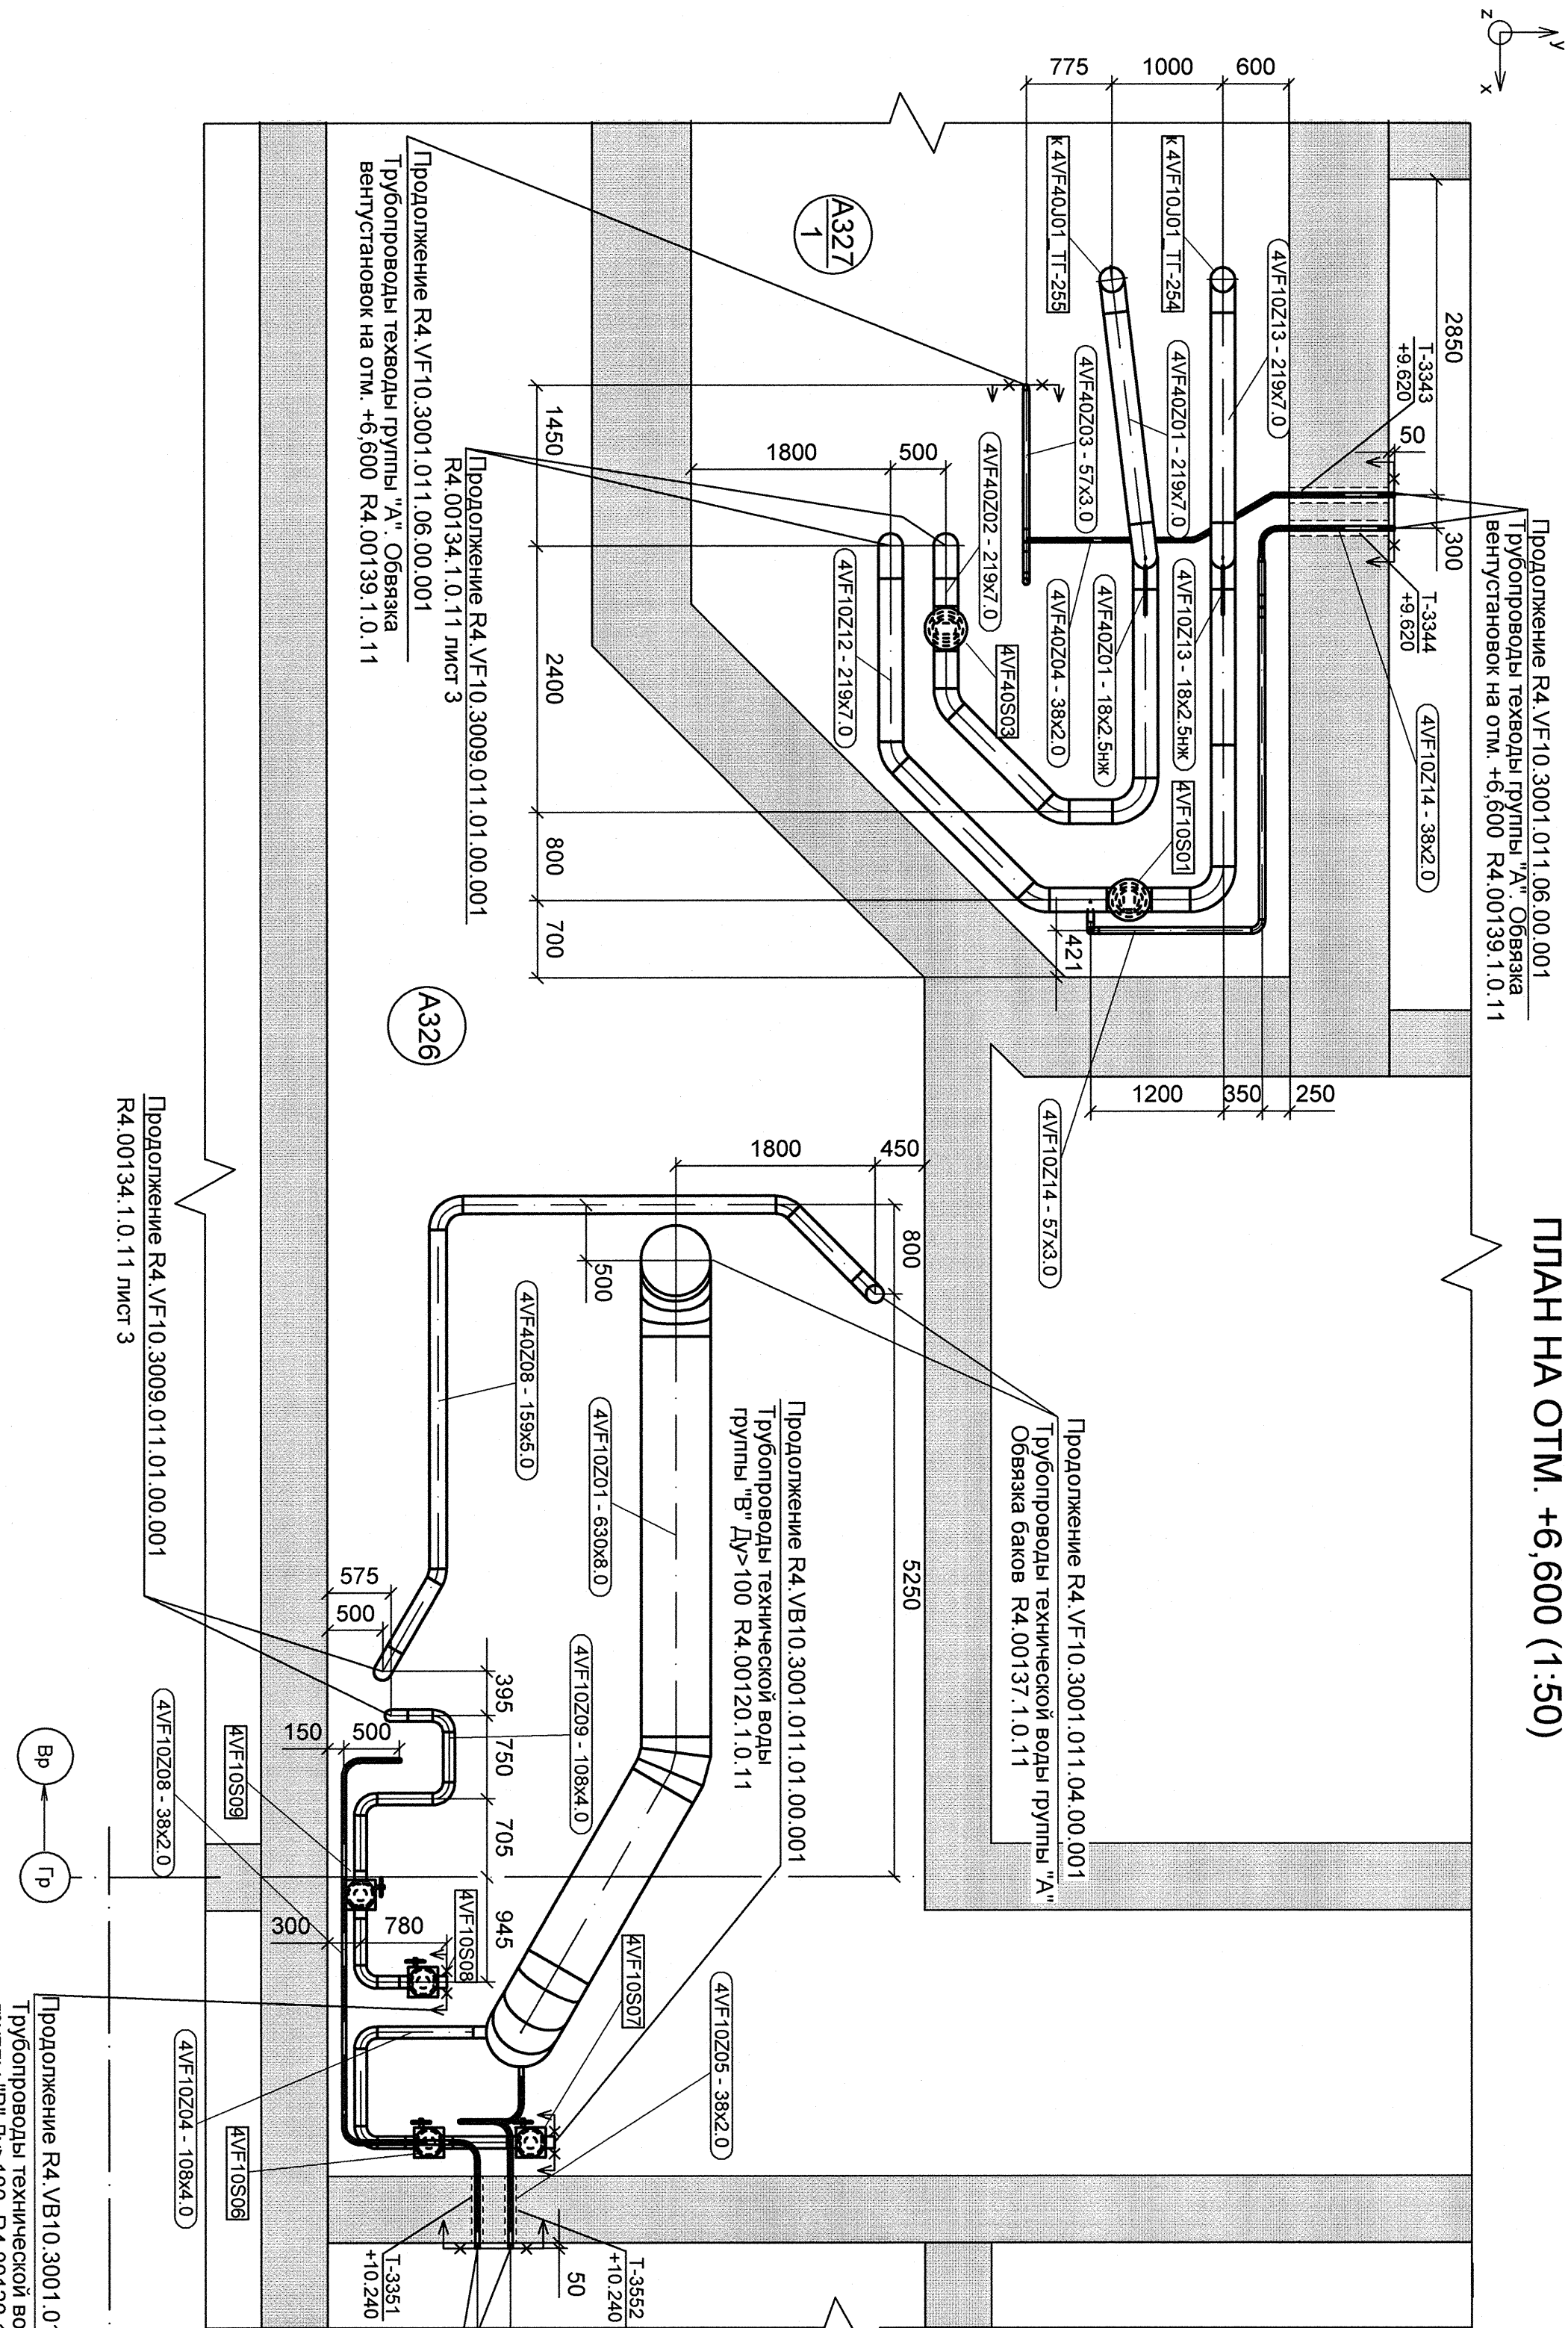


ПЛАН НА ОТМ. -4,200 (1:25)

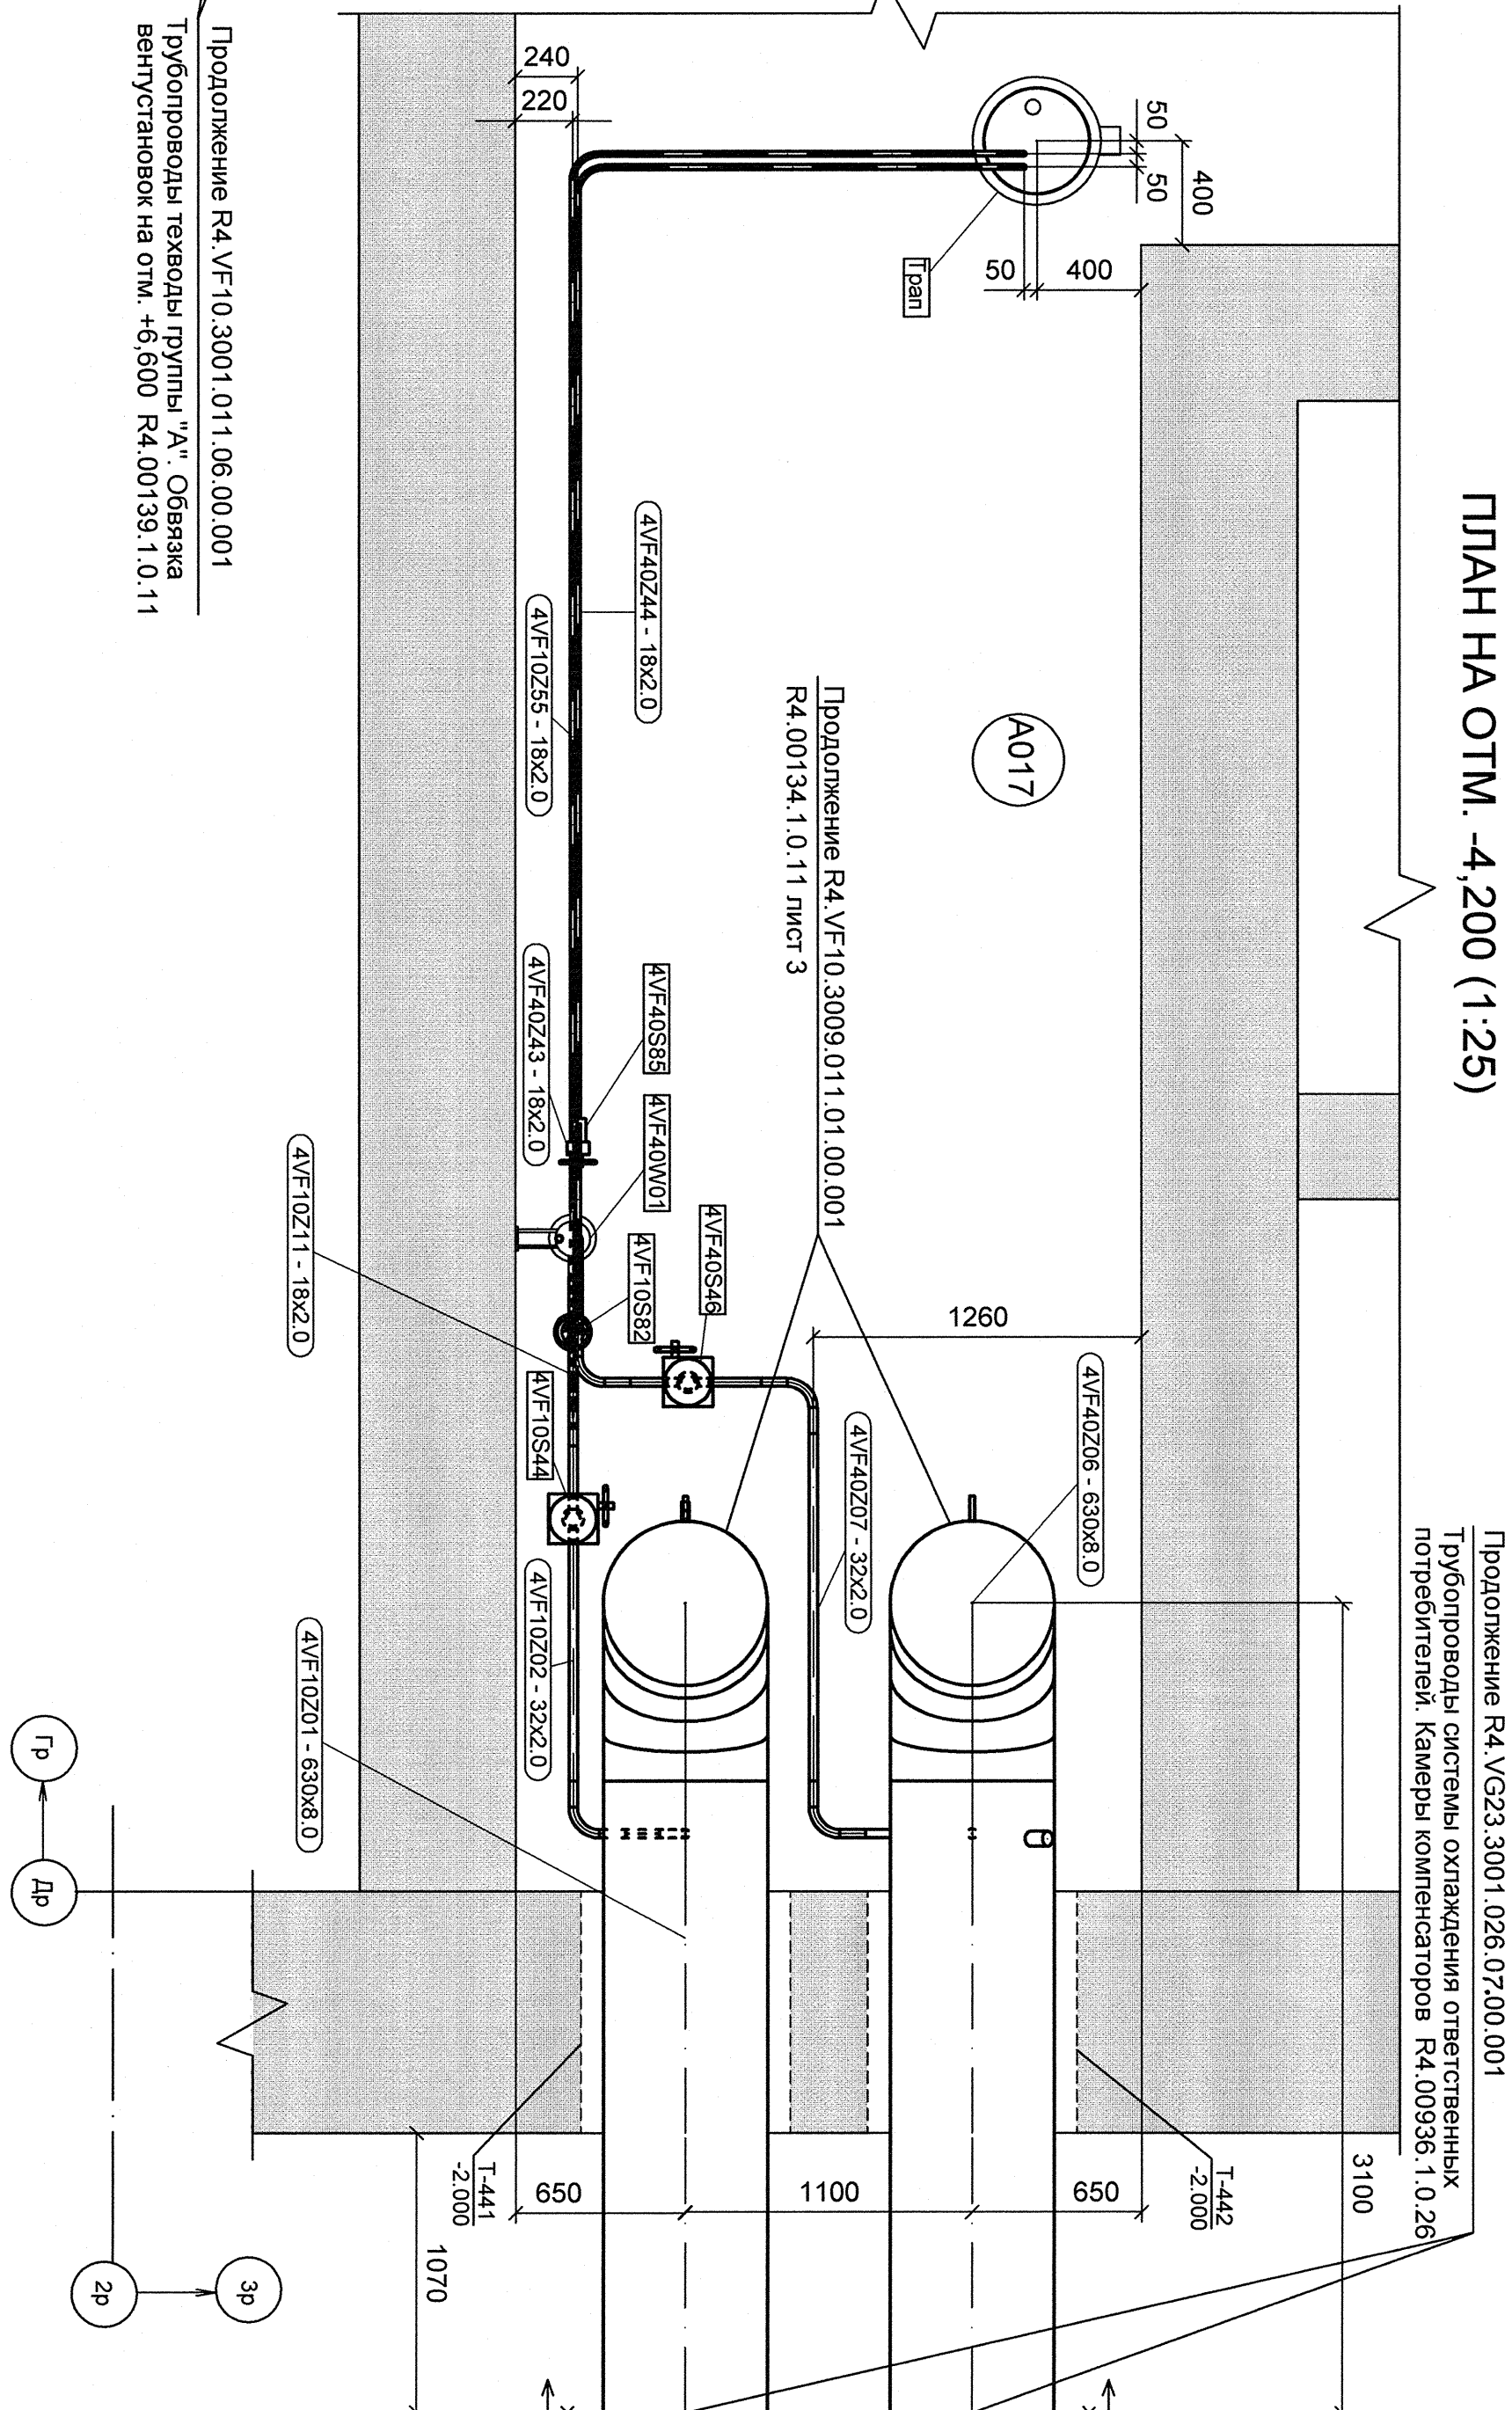

ПЛАН РАСПОЛОЖЕНИЯ ОПОР НА ОТМ. +6,600 (1:50)

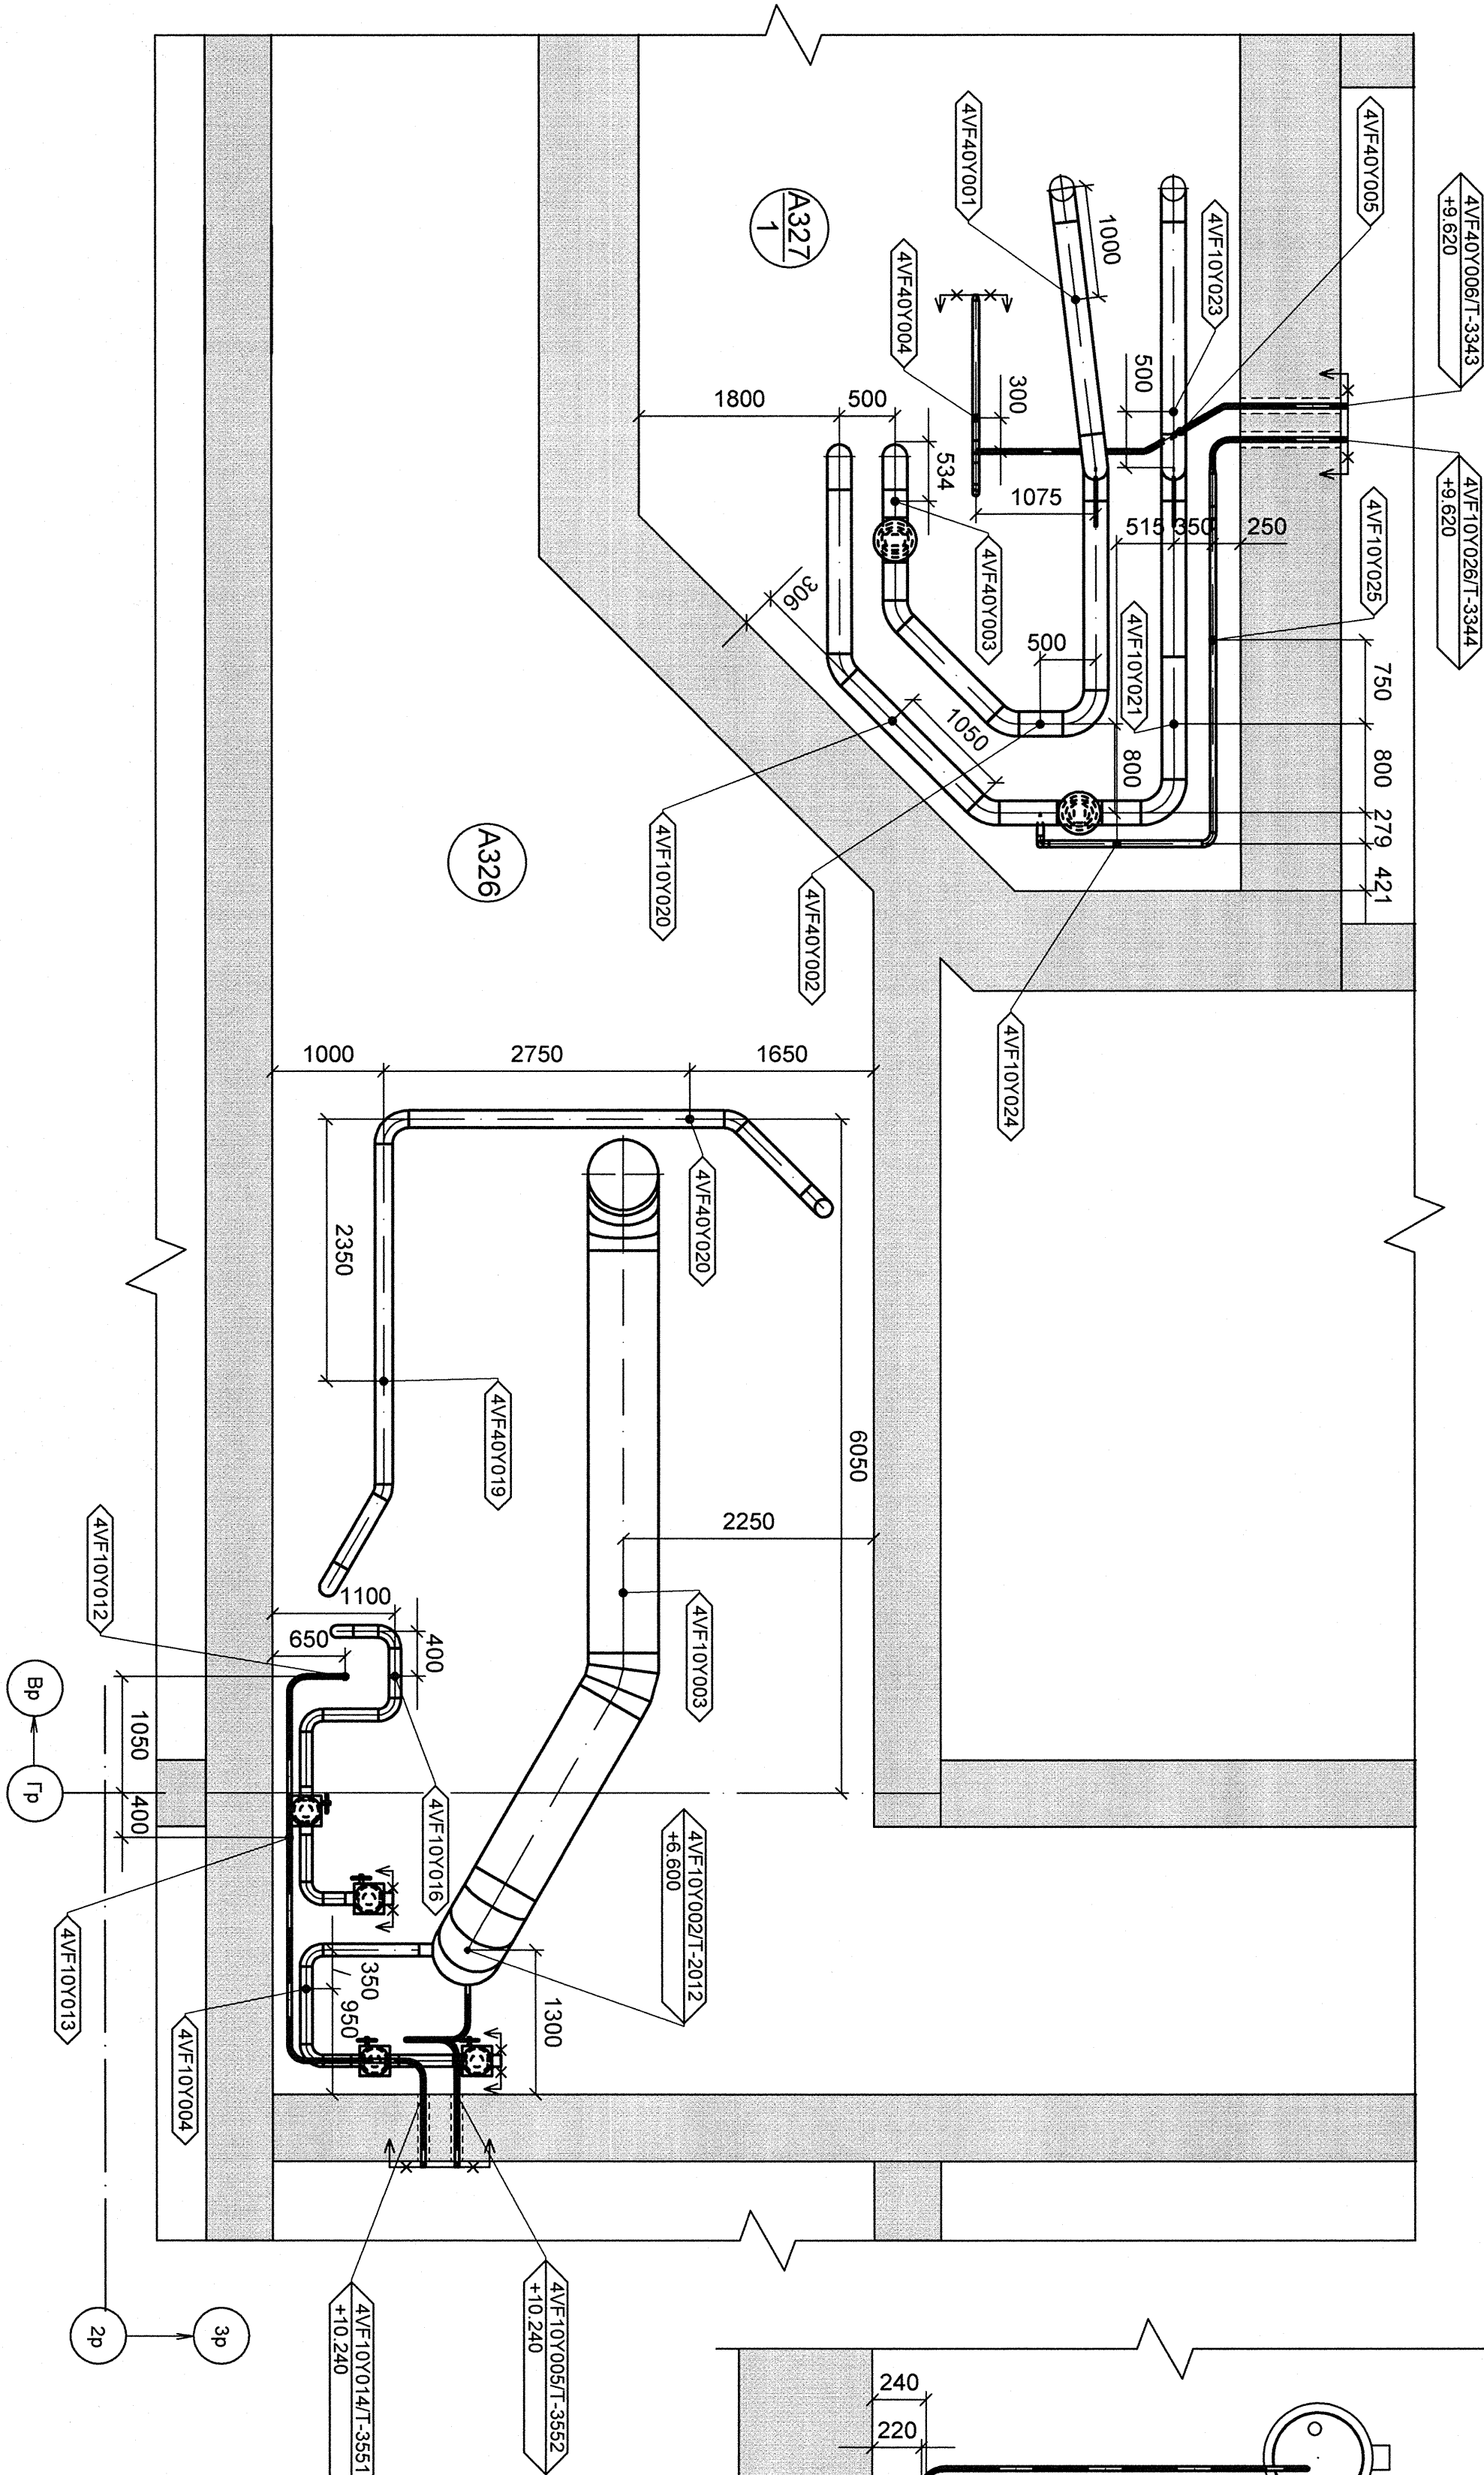

ПЛАН РАСПОЛОЖЕНИЯ ОПОРНА ОТМ. -4,200 (1:25)

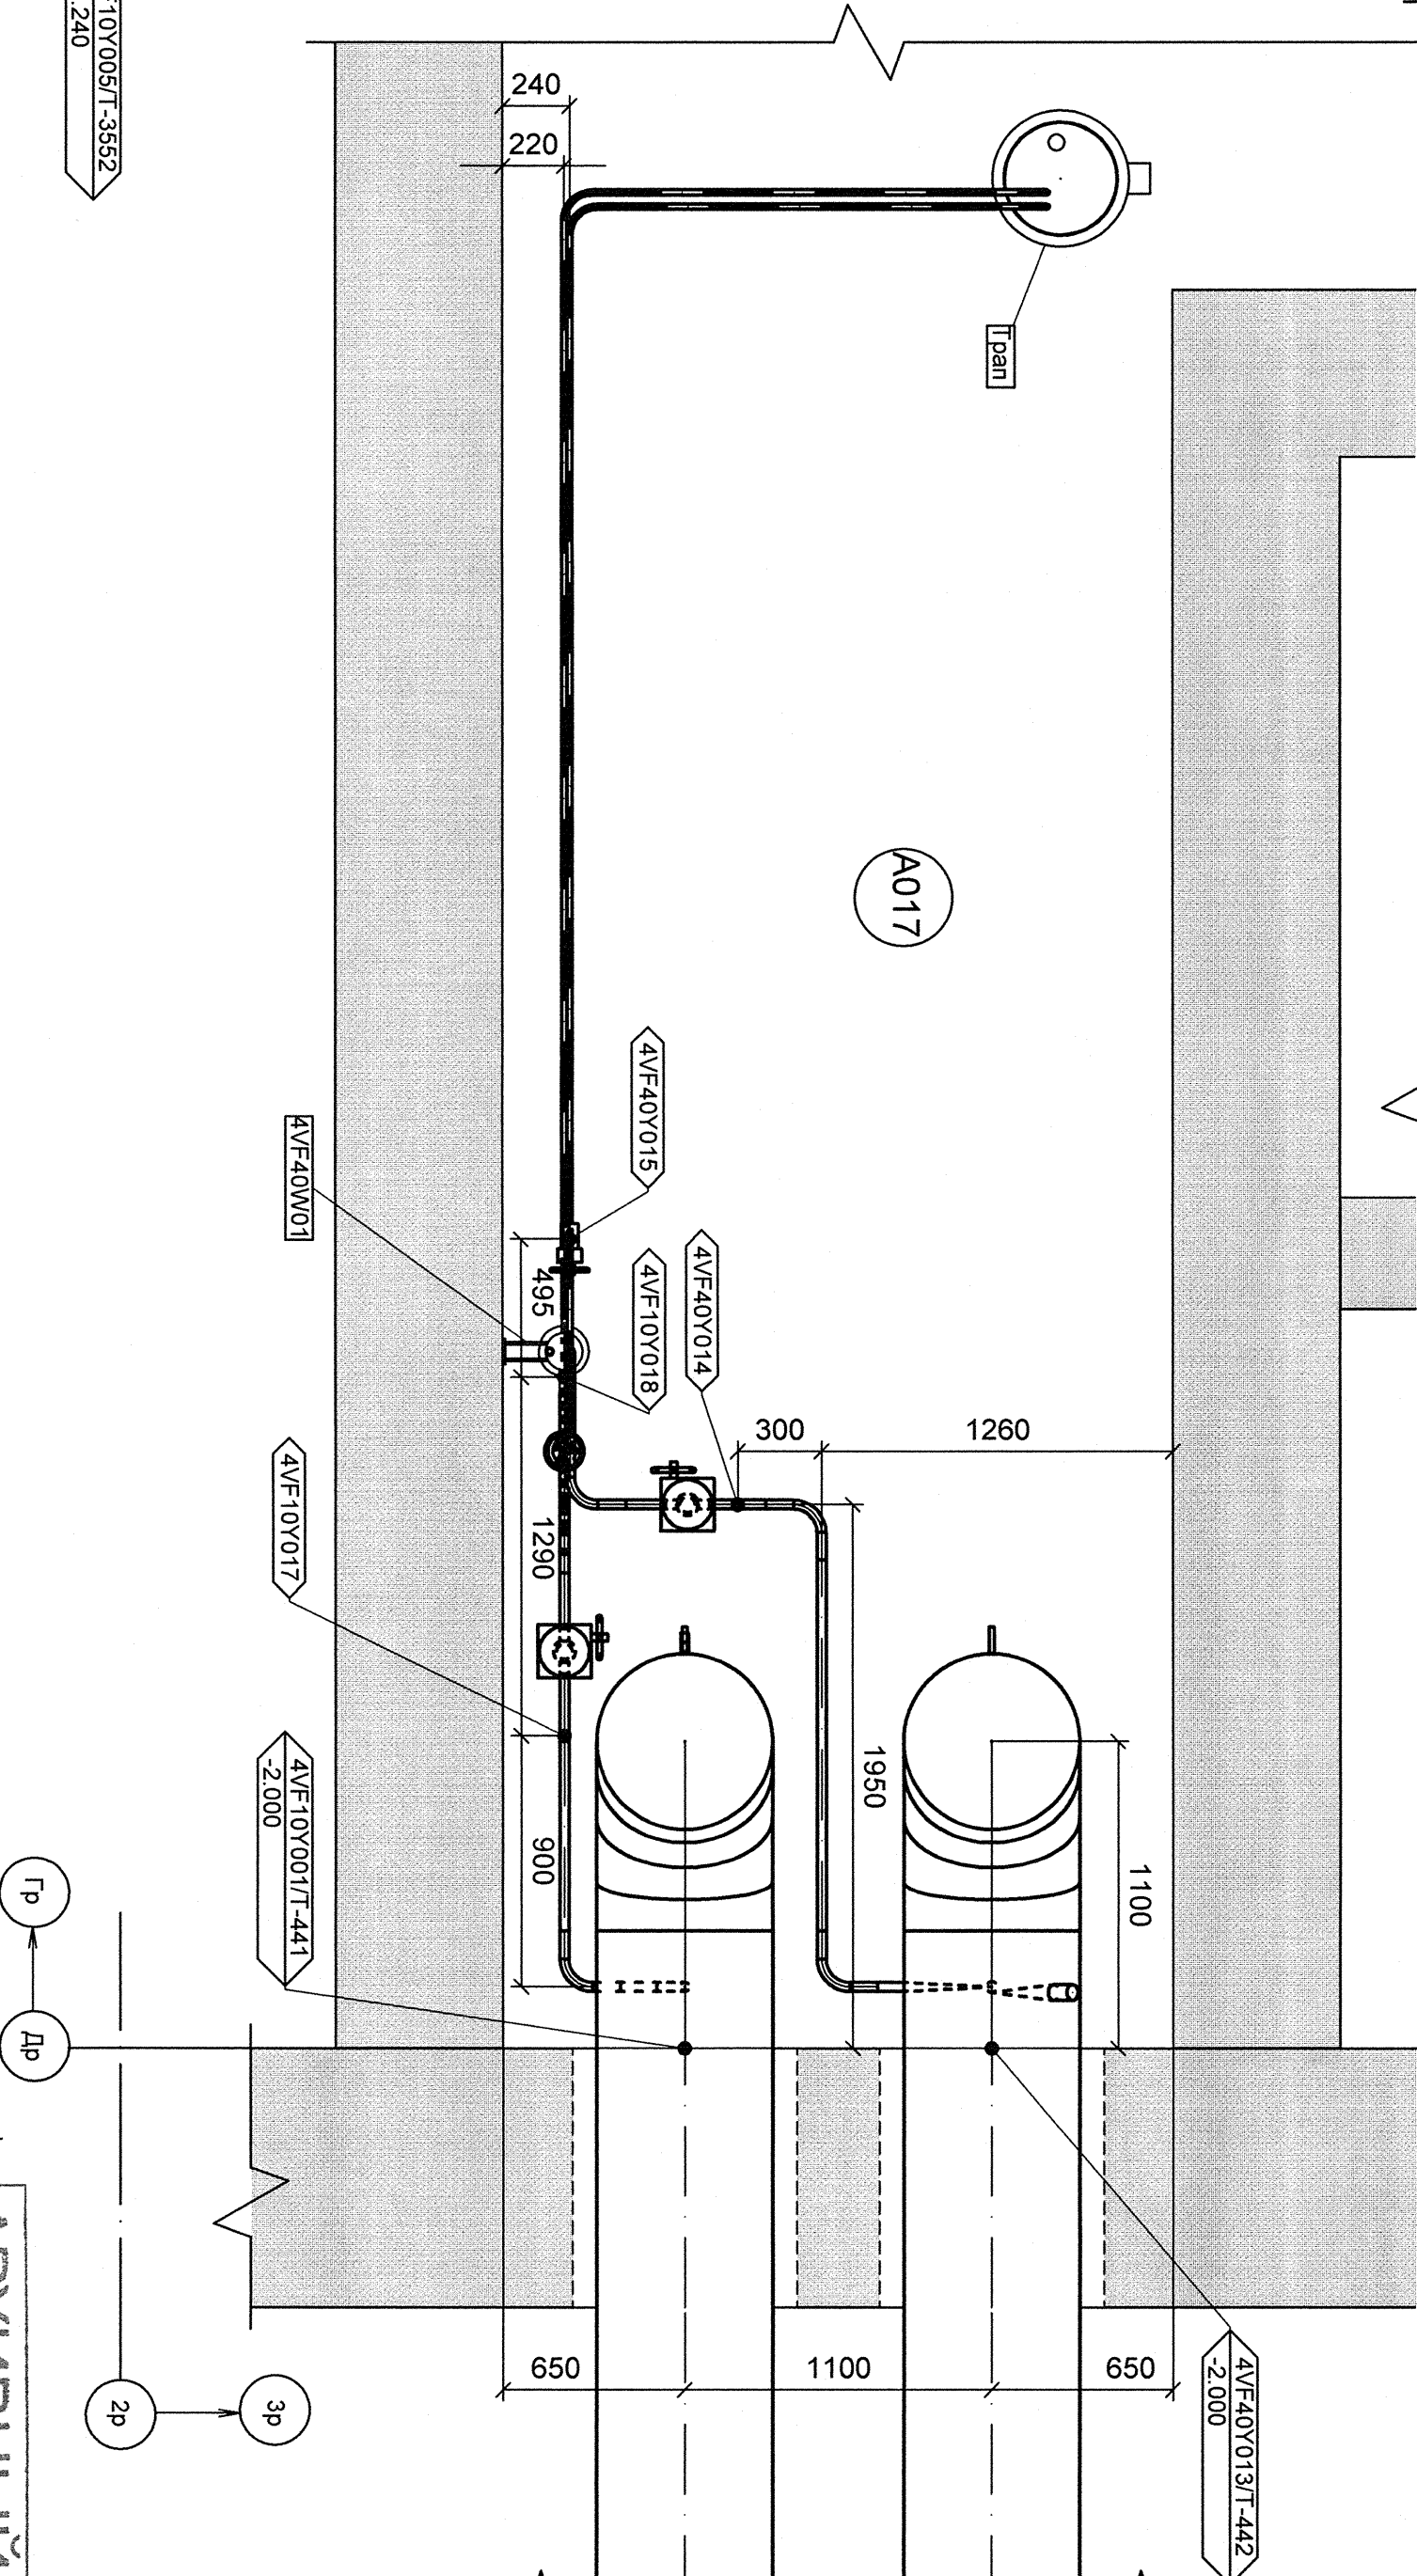

Изм.	Возв.	Лист	№ док.	Дата
