


ПЛАН 1 ЭТАЖА

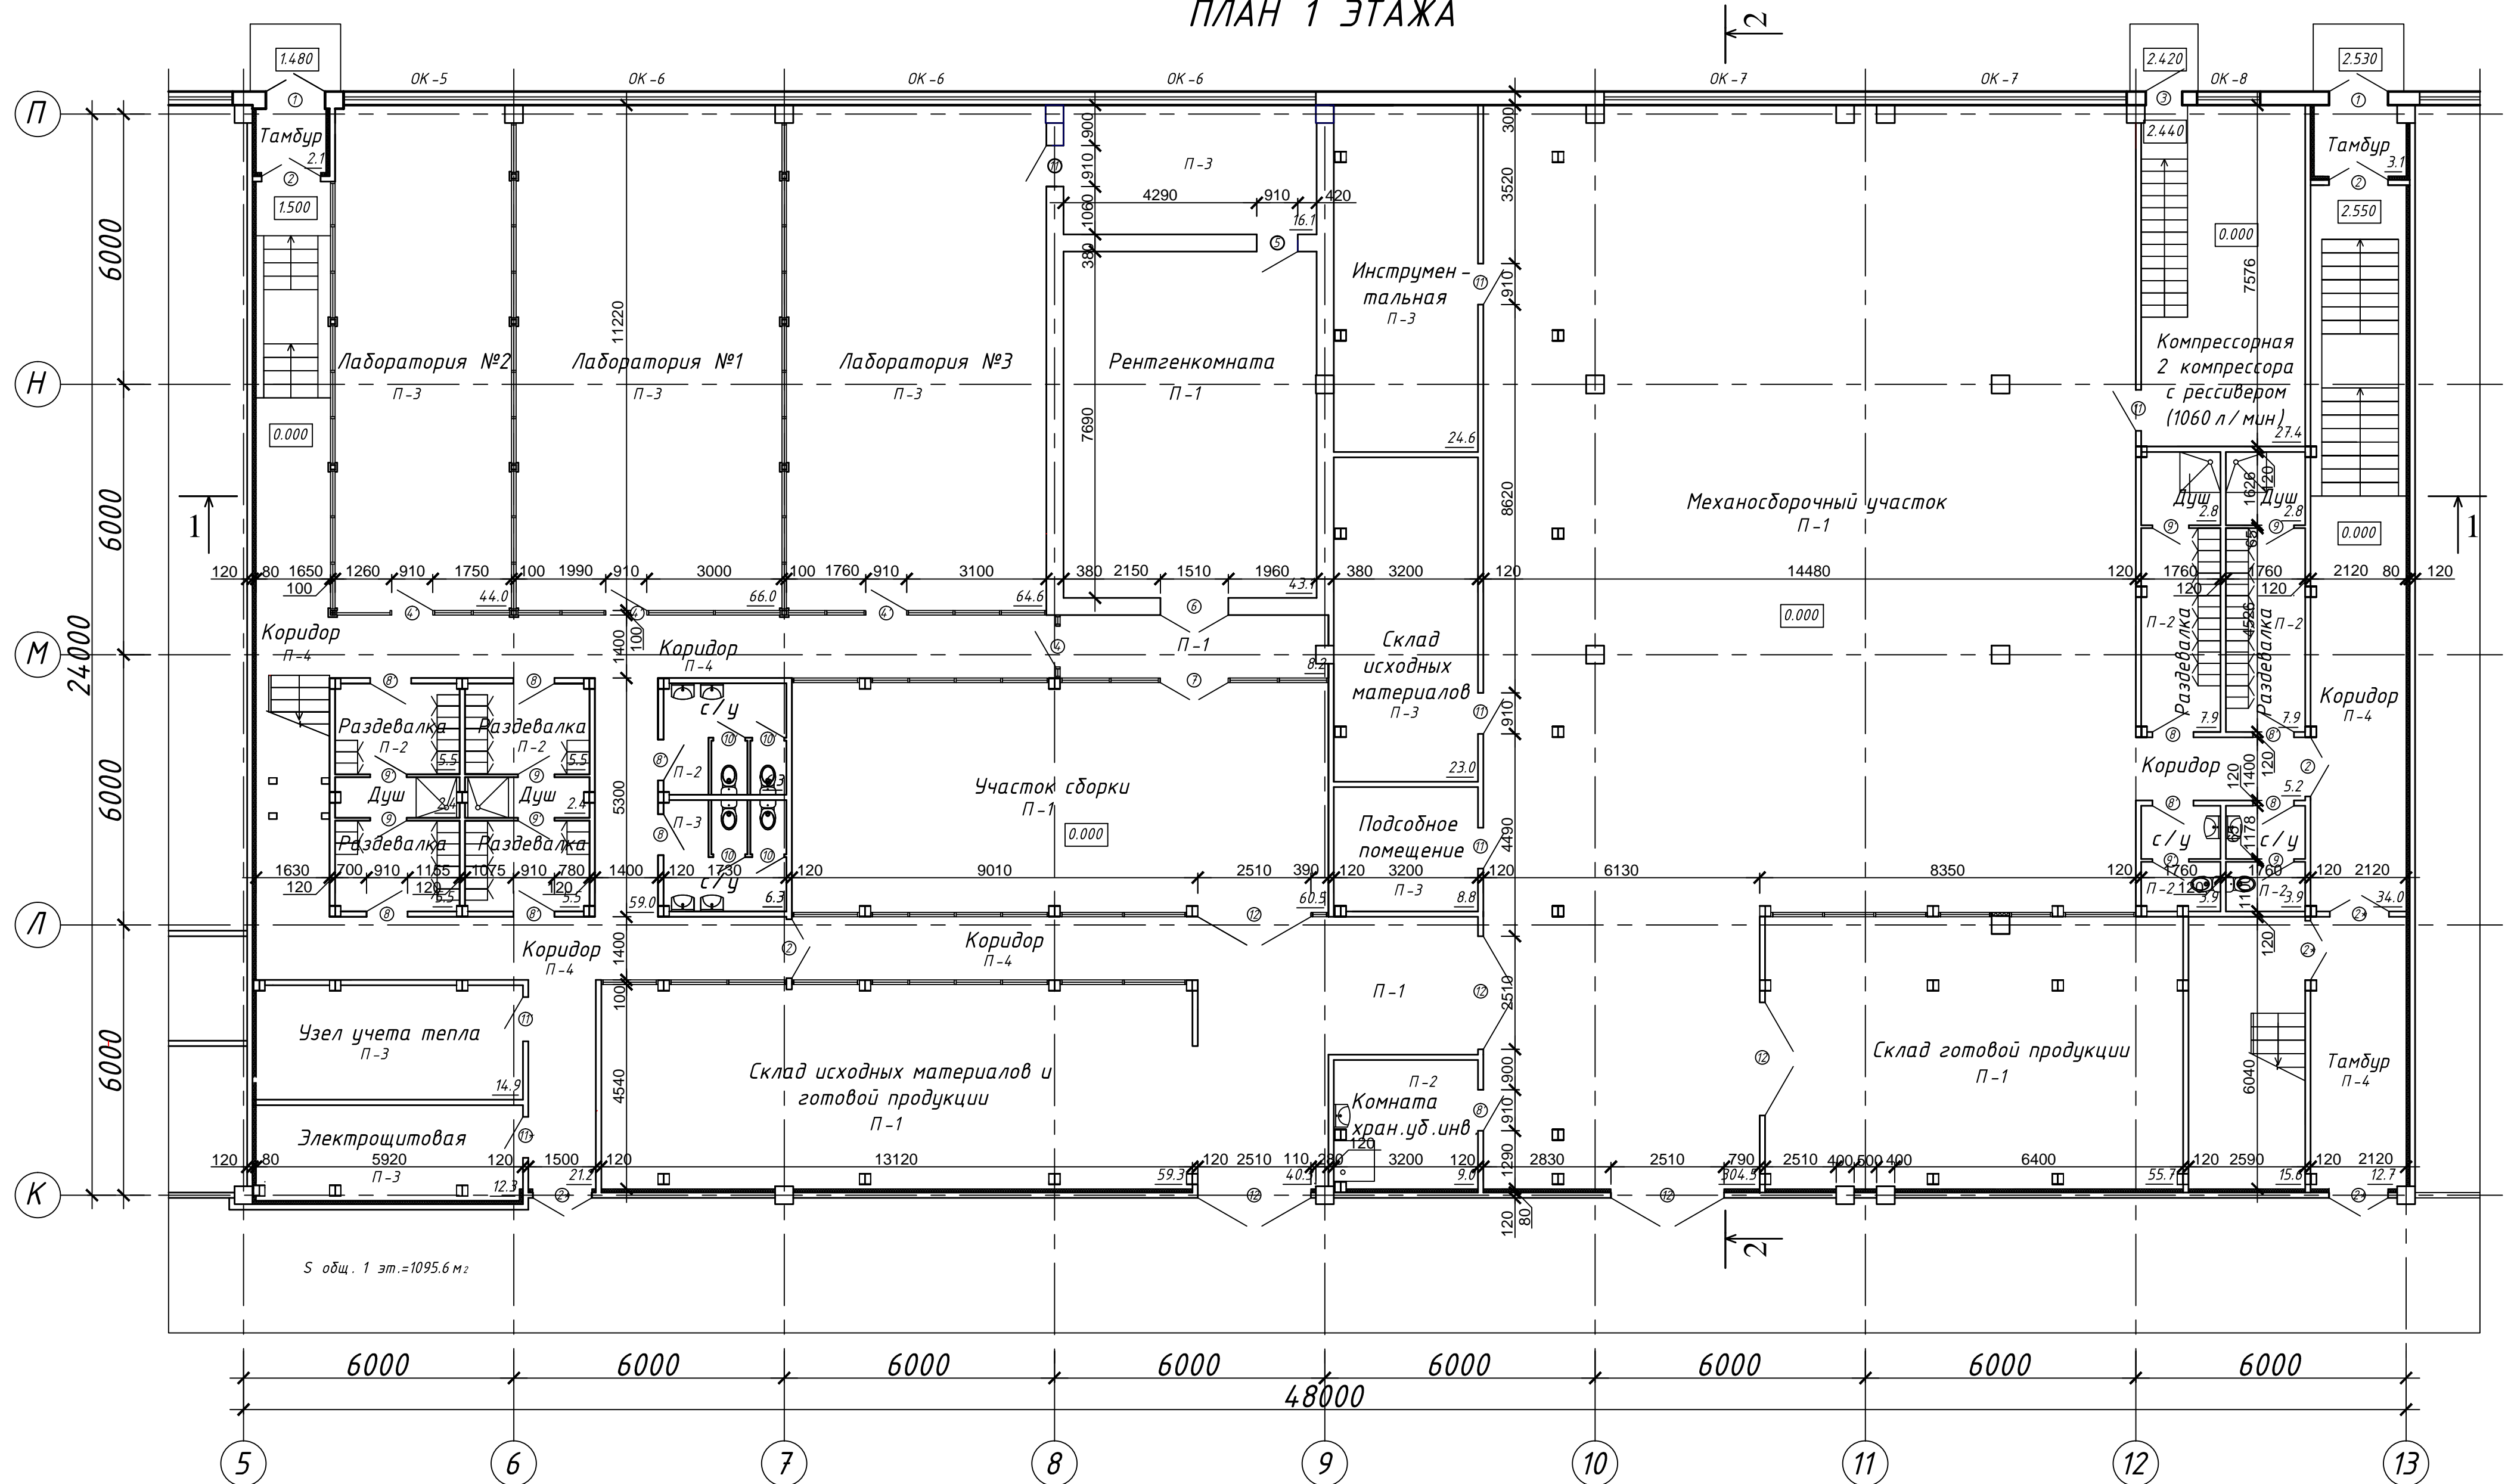

