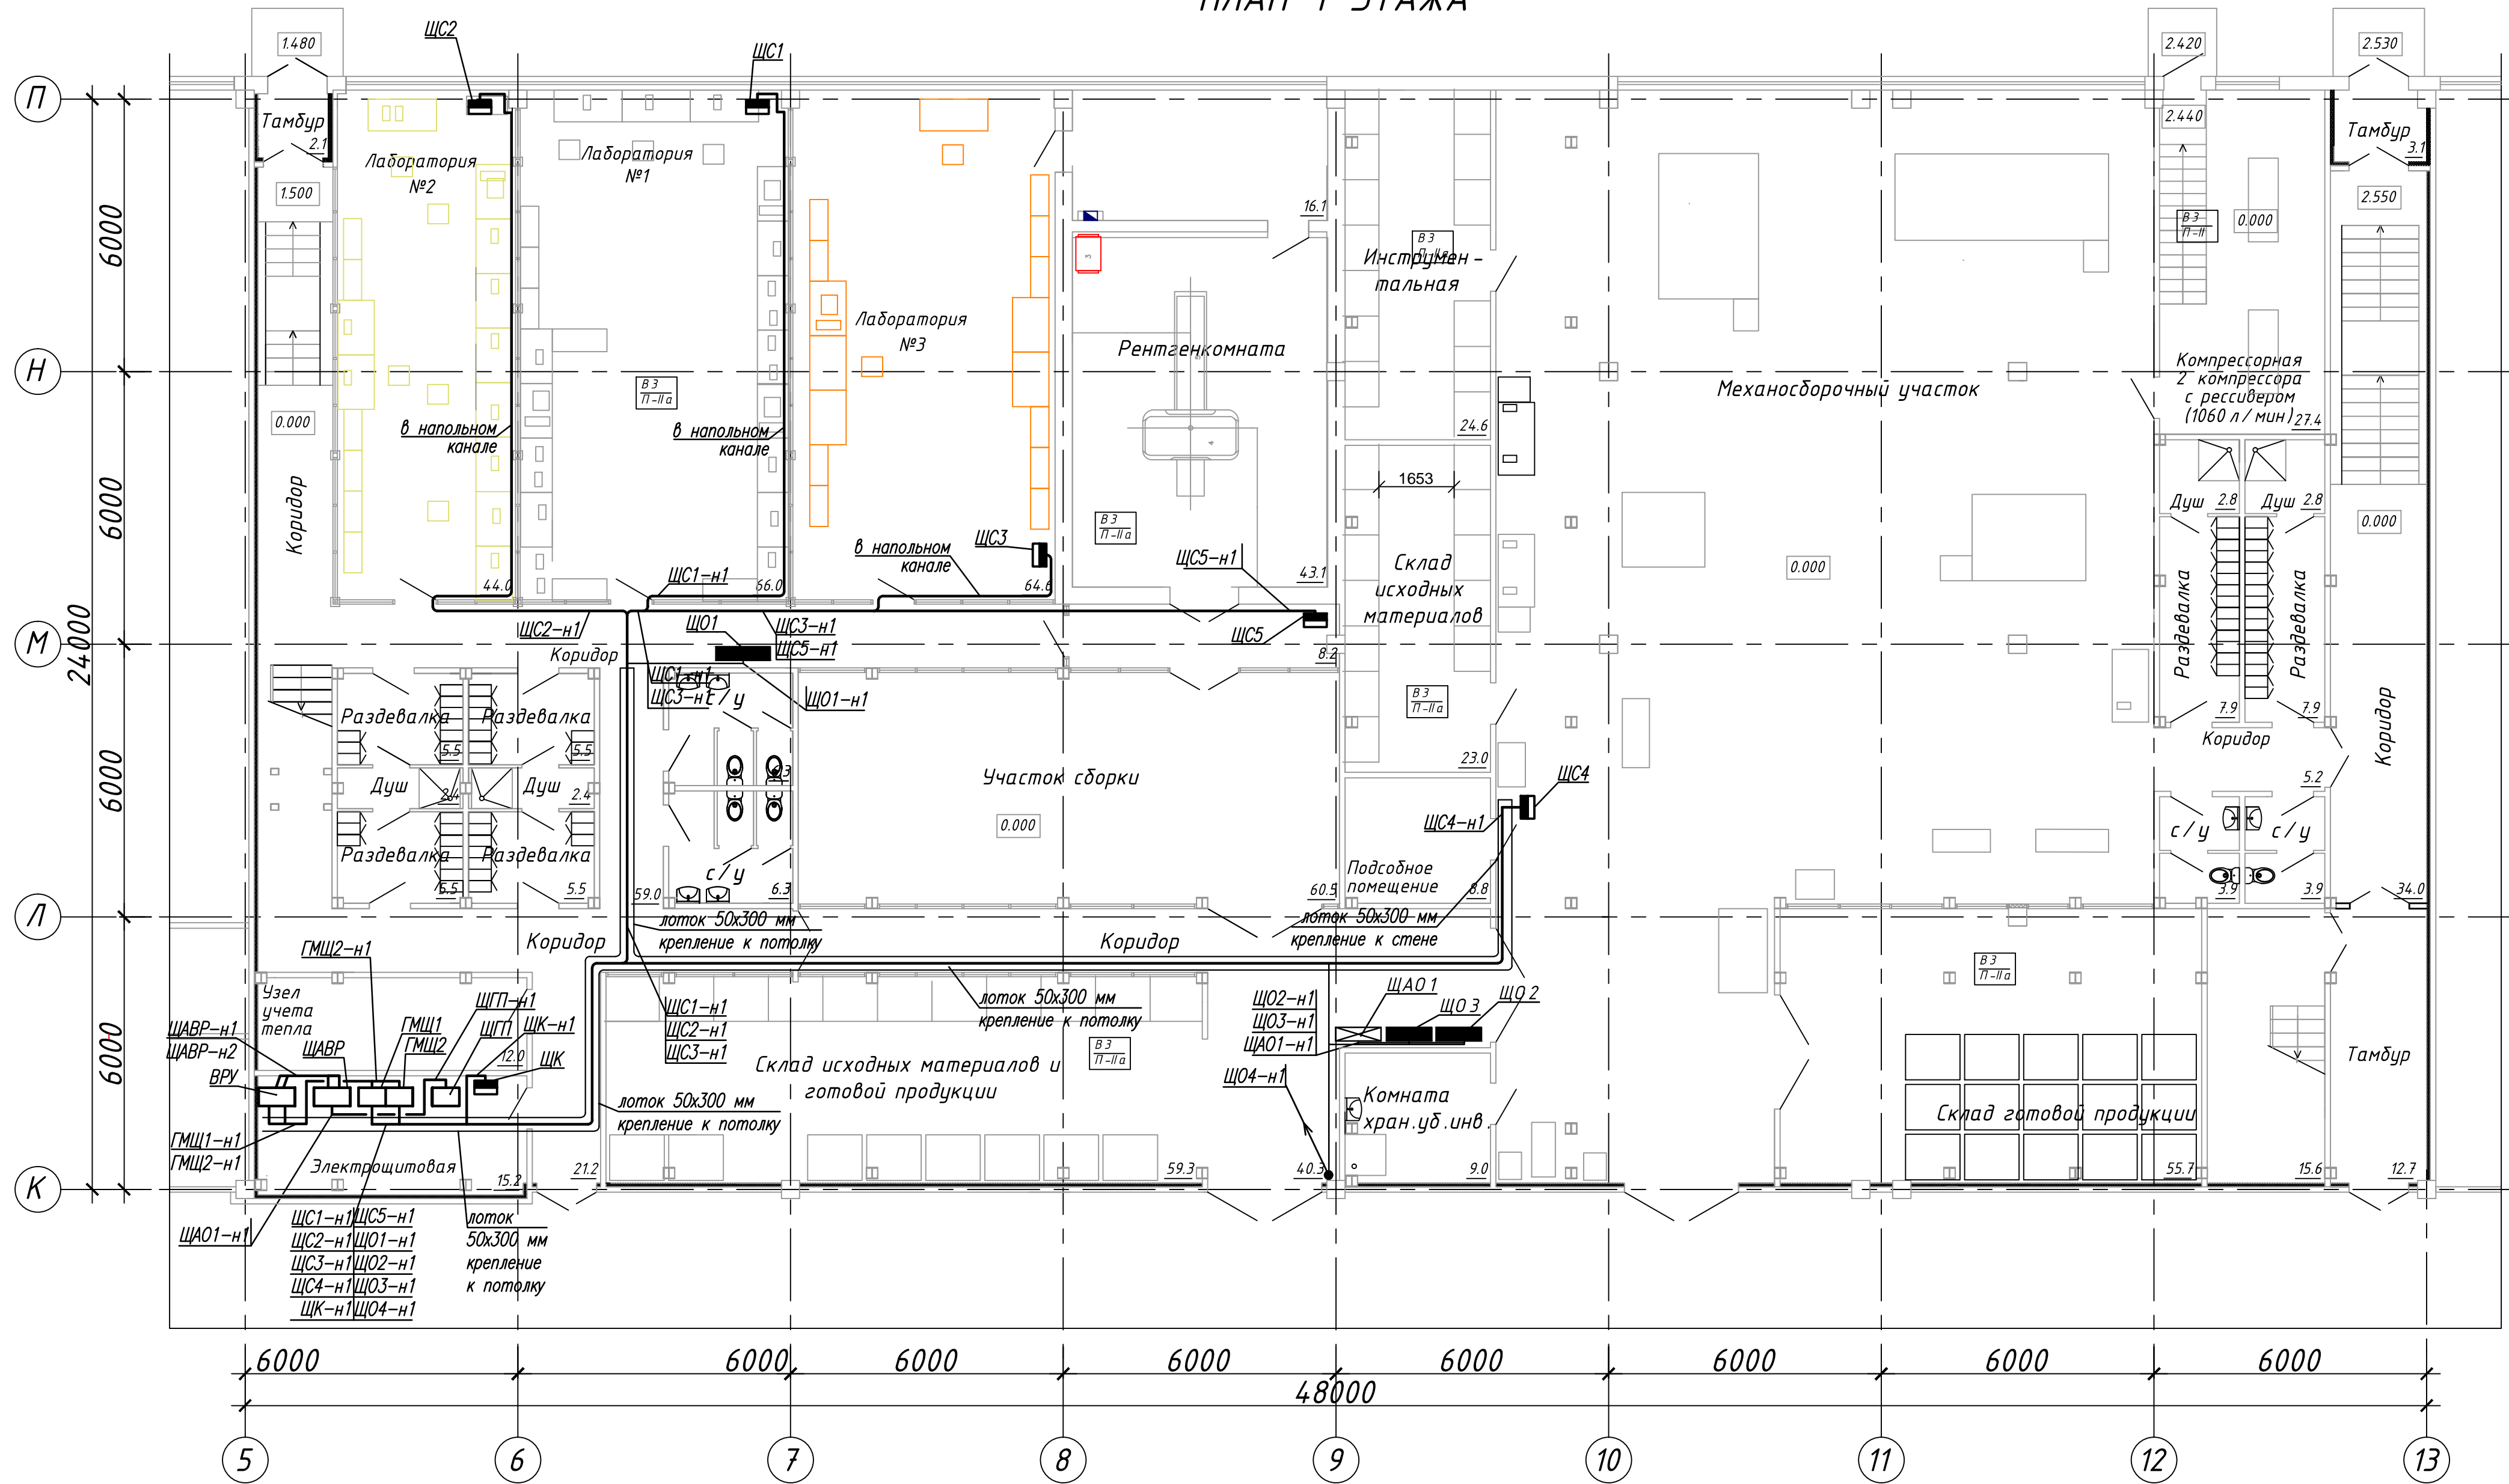


ПЛАН 1 ЭТАЖА

[illegible]