


ПЛАН 1 ЭТАЖА ПОСЛЕ ТЕХПЕРЕВООРУЖЕНИЯ

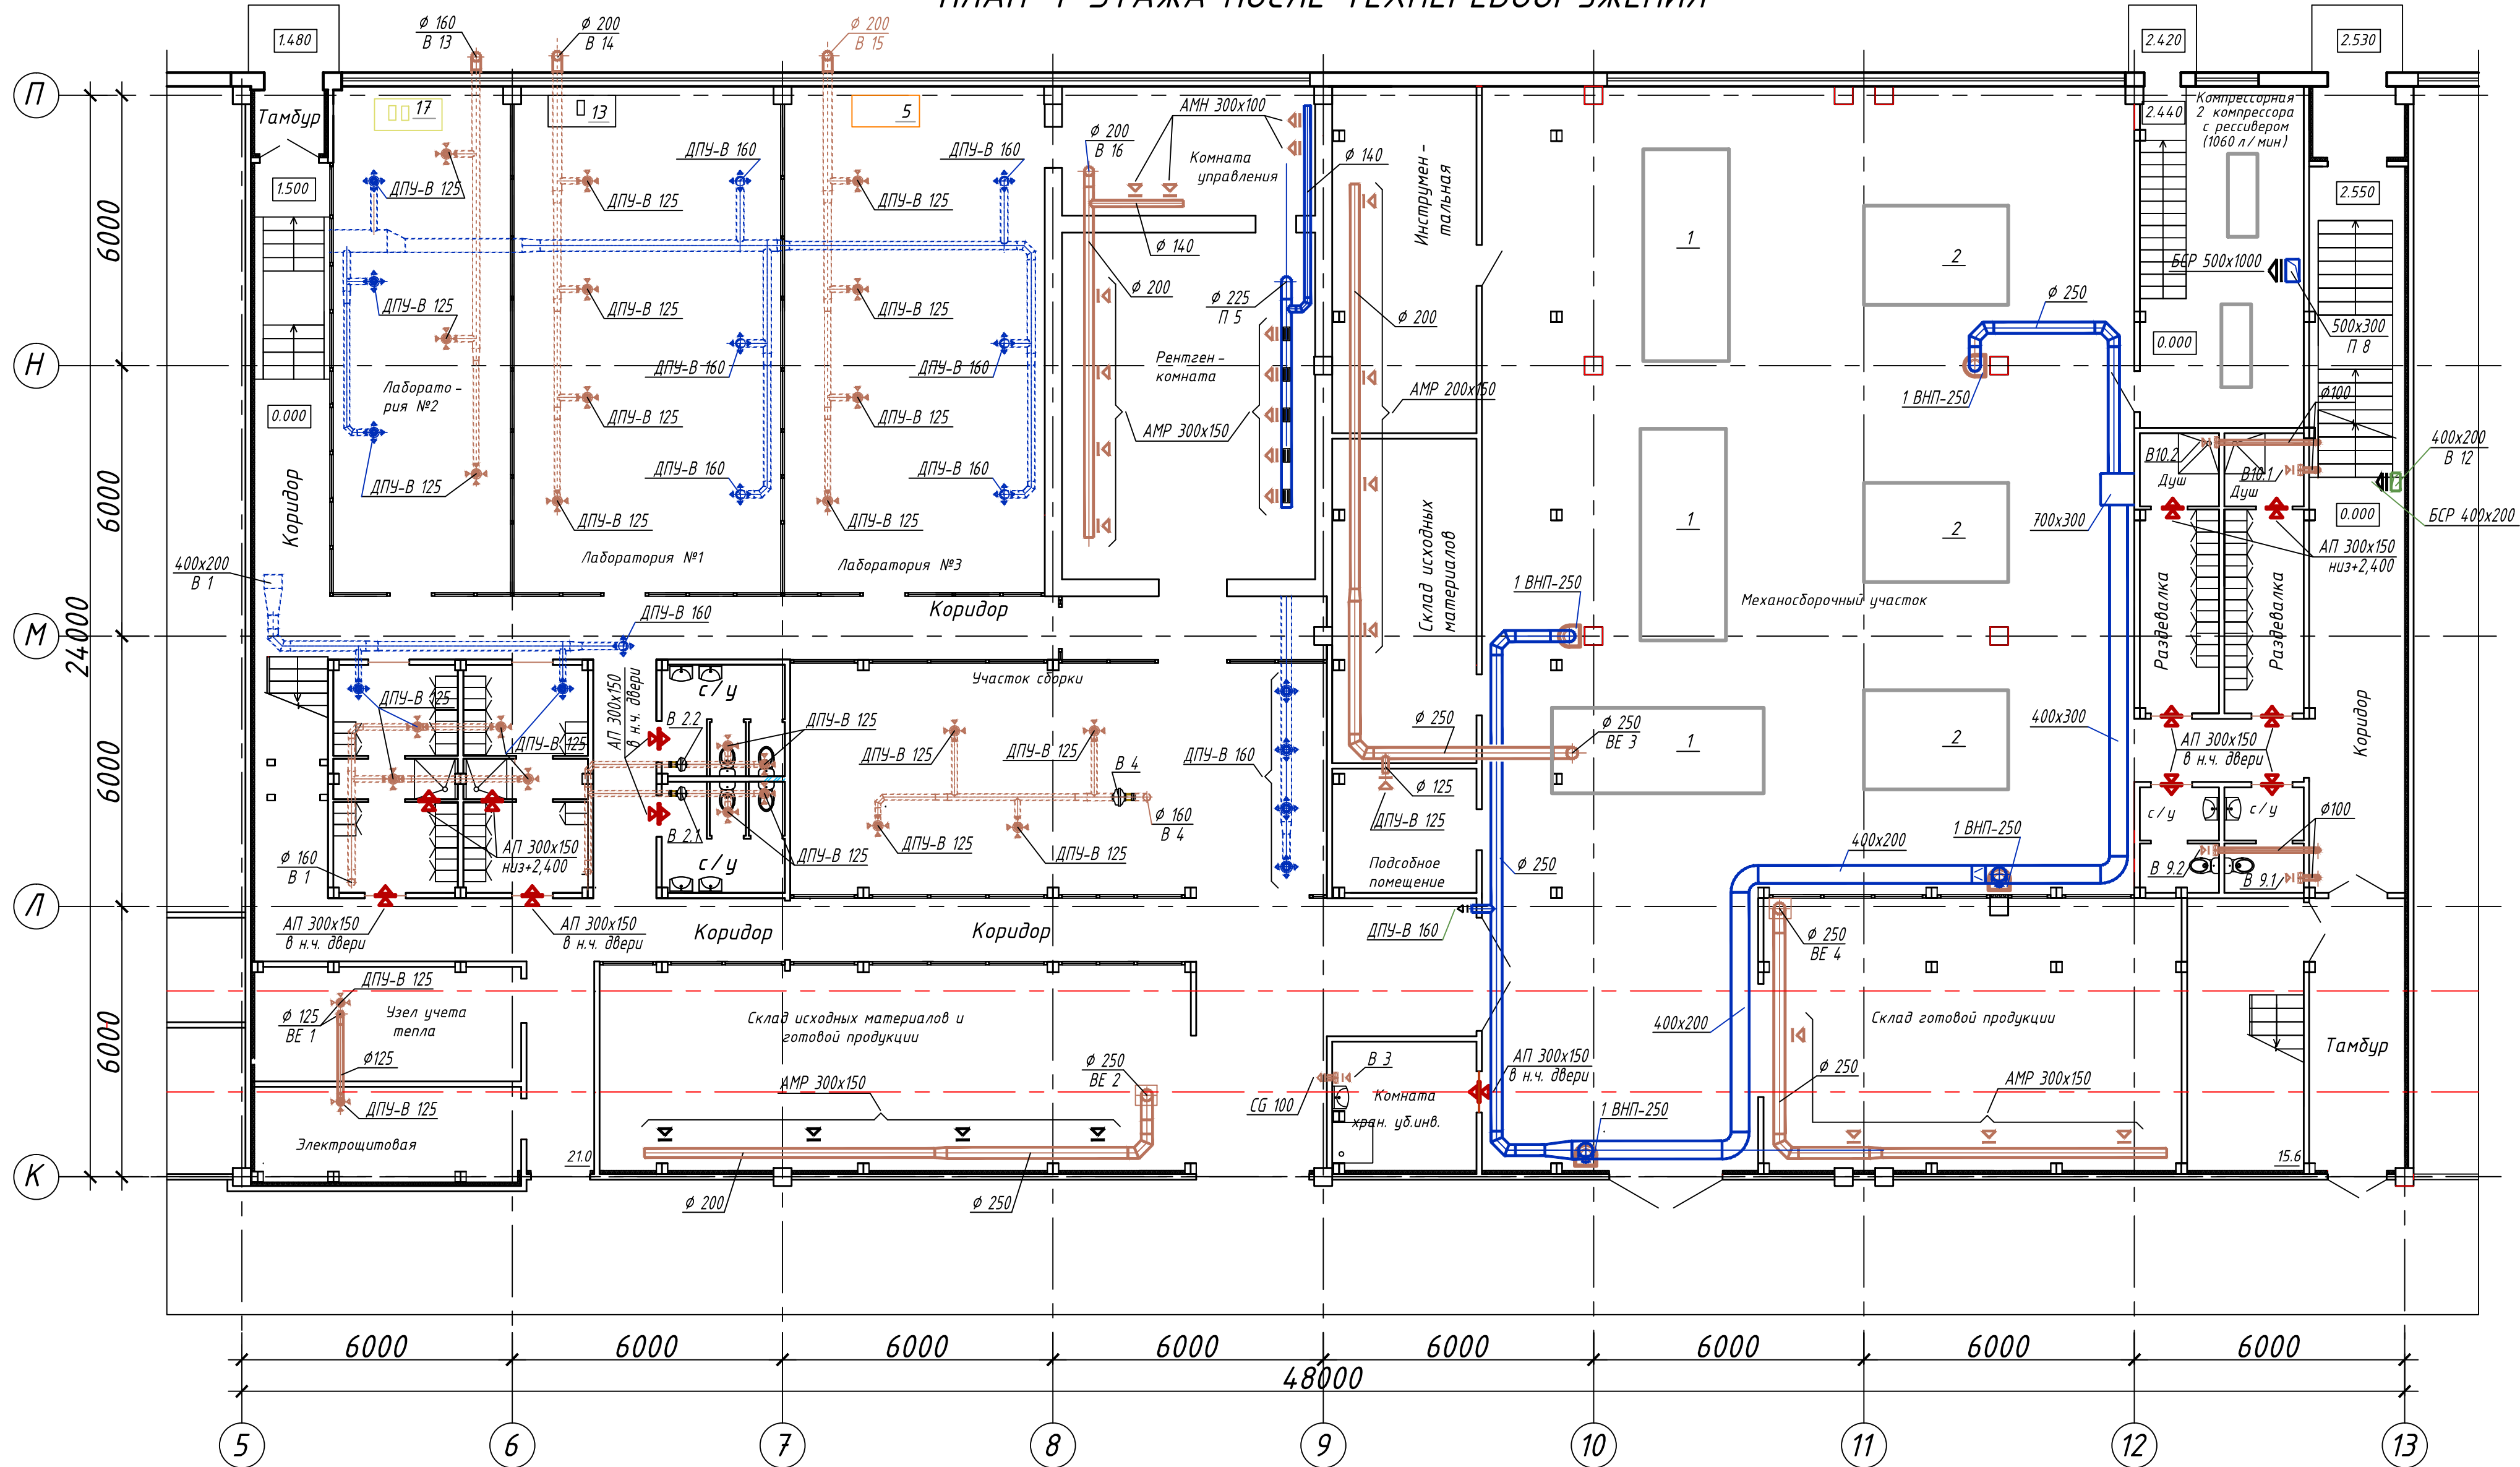

Инв. N подл.	Подпись и дата	Взамен инв. N

					54B4/	6
