

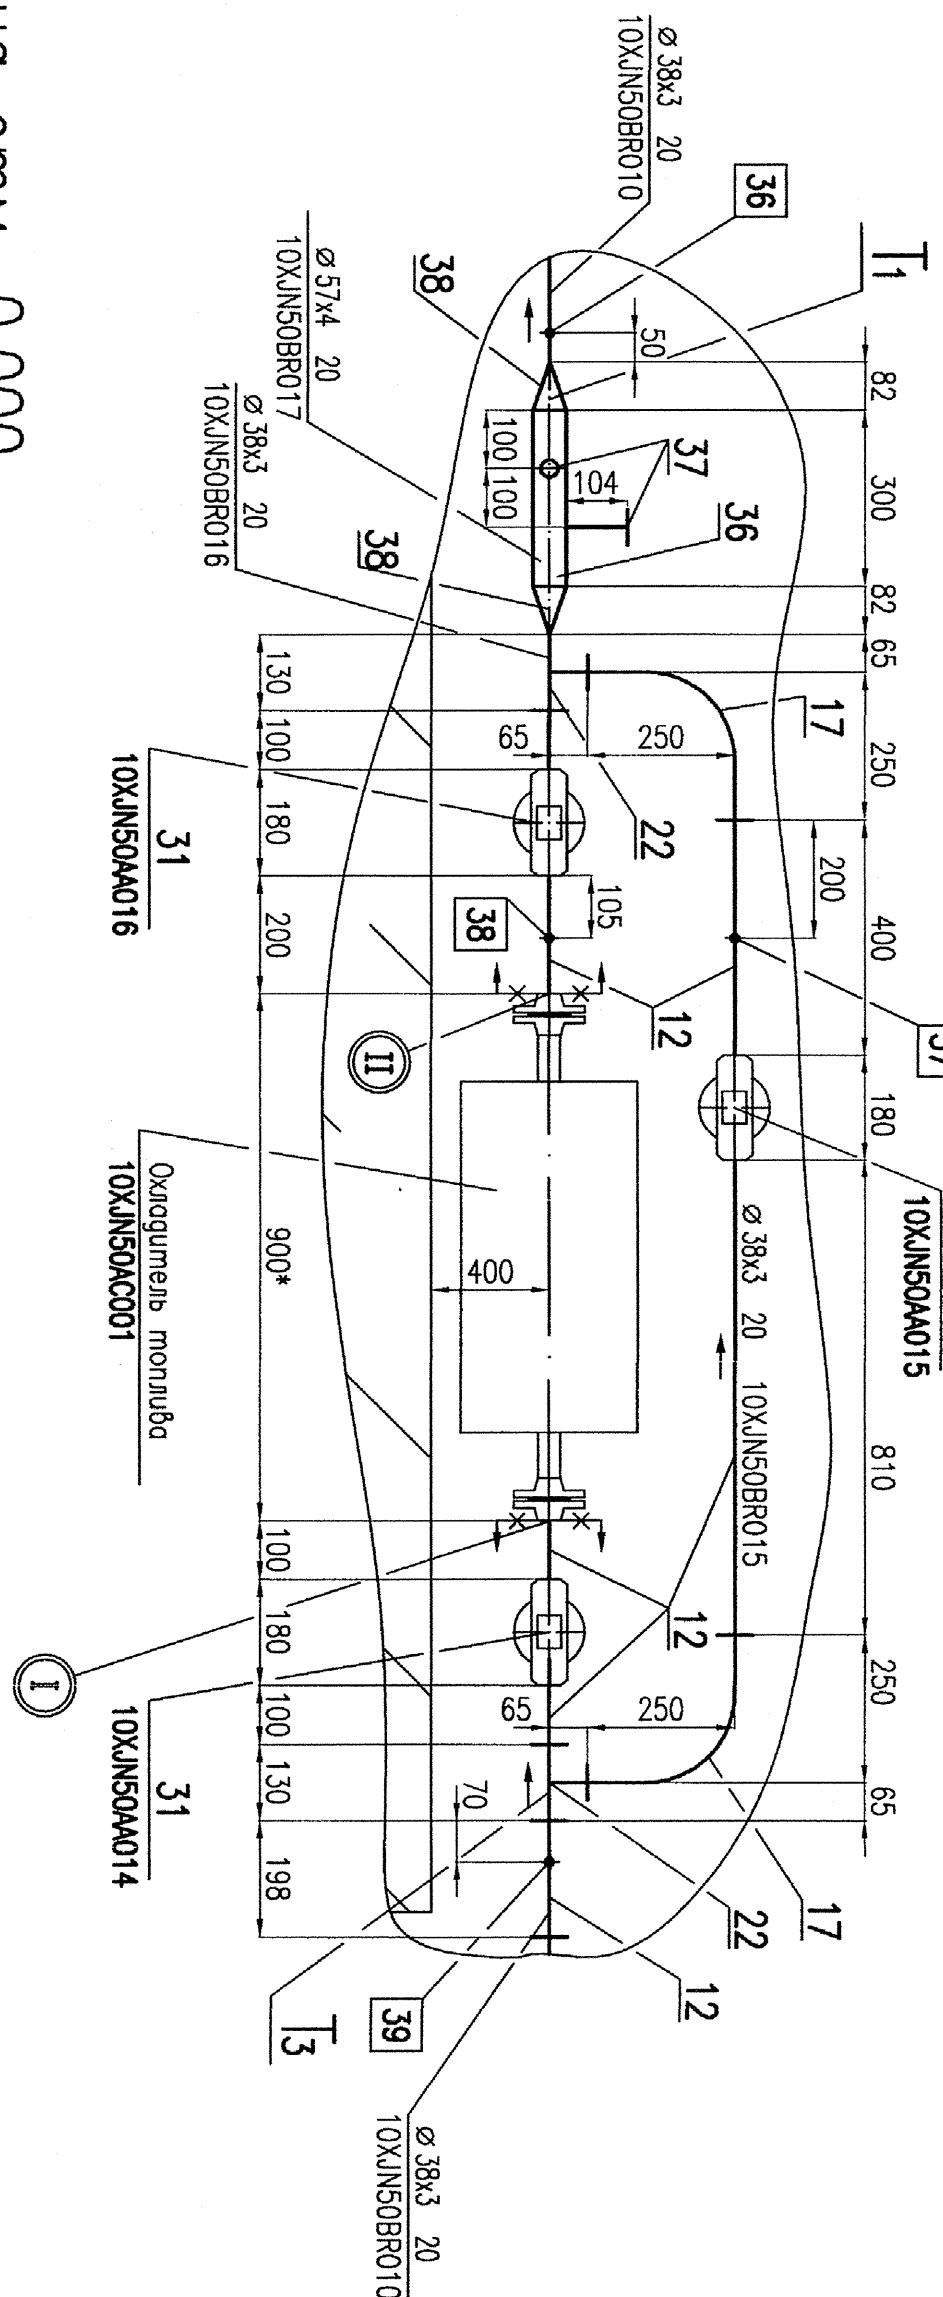






(Трубопровод 57х3 20 10ХН5ОВР012 условно не показан)

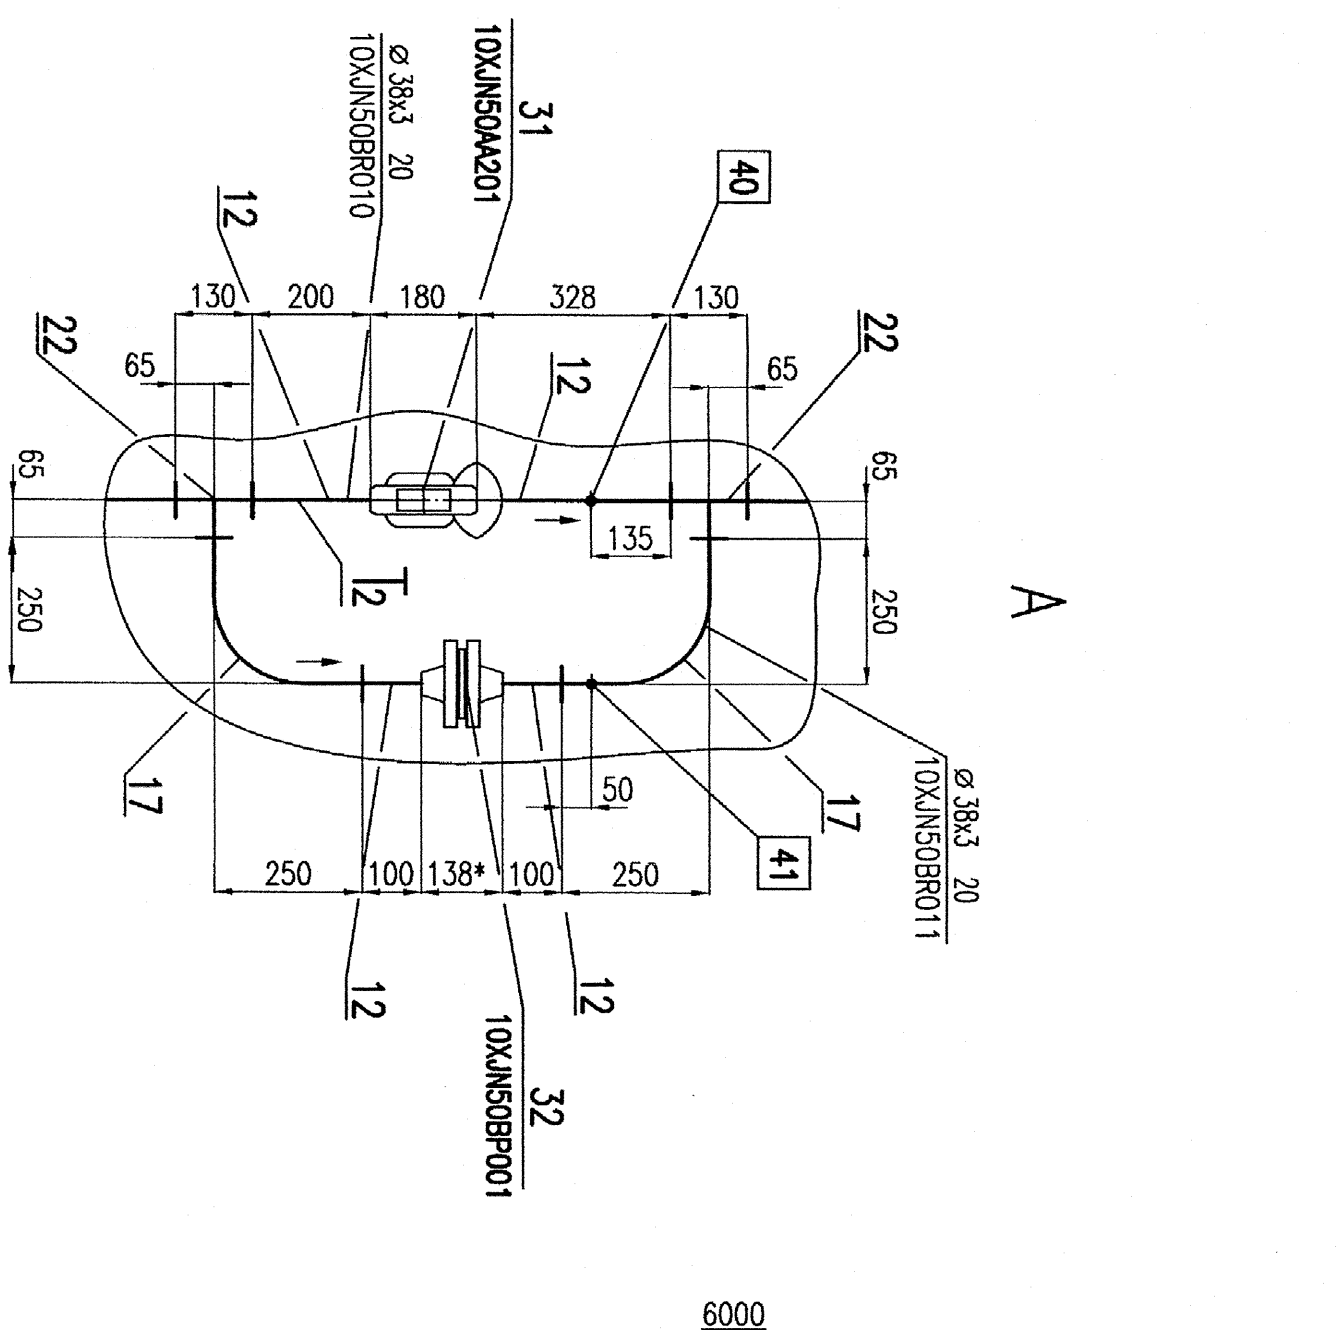

План на отм. 0,000

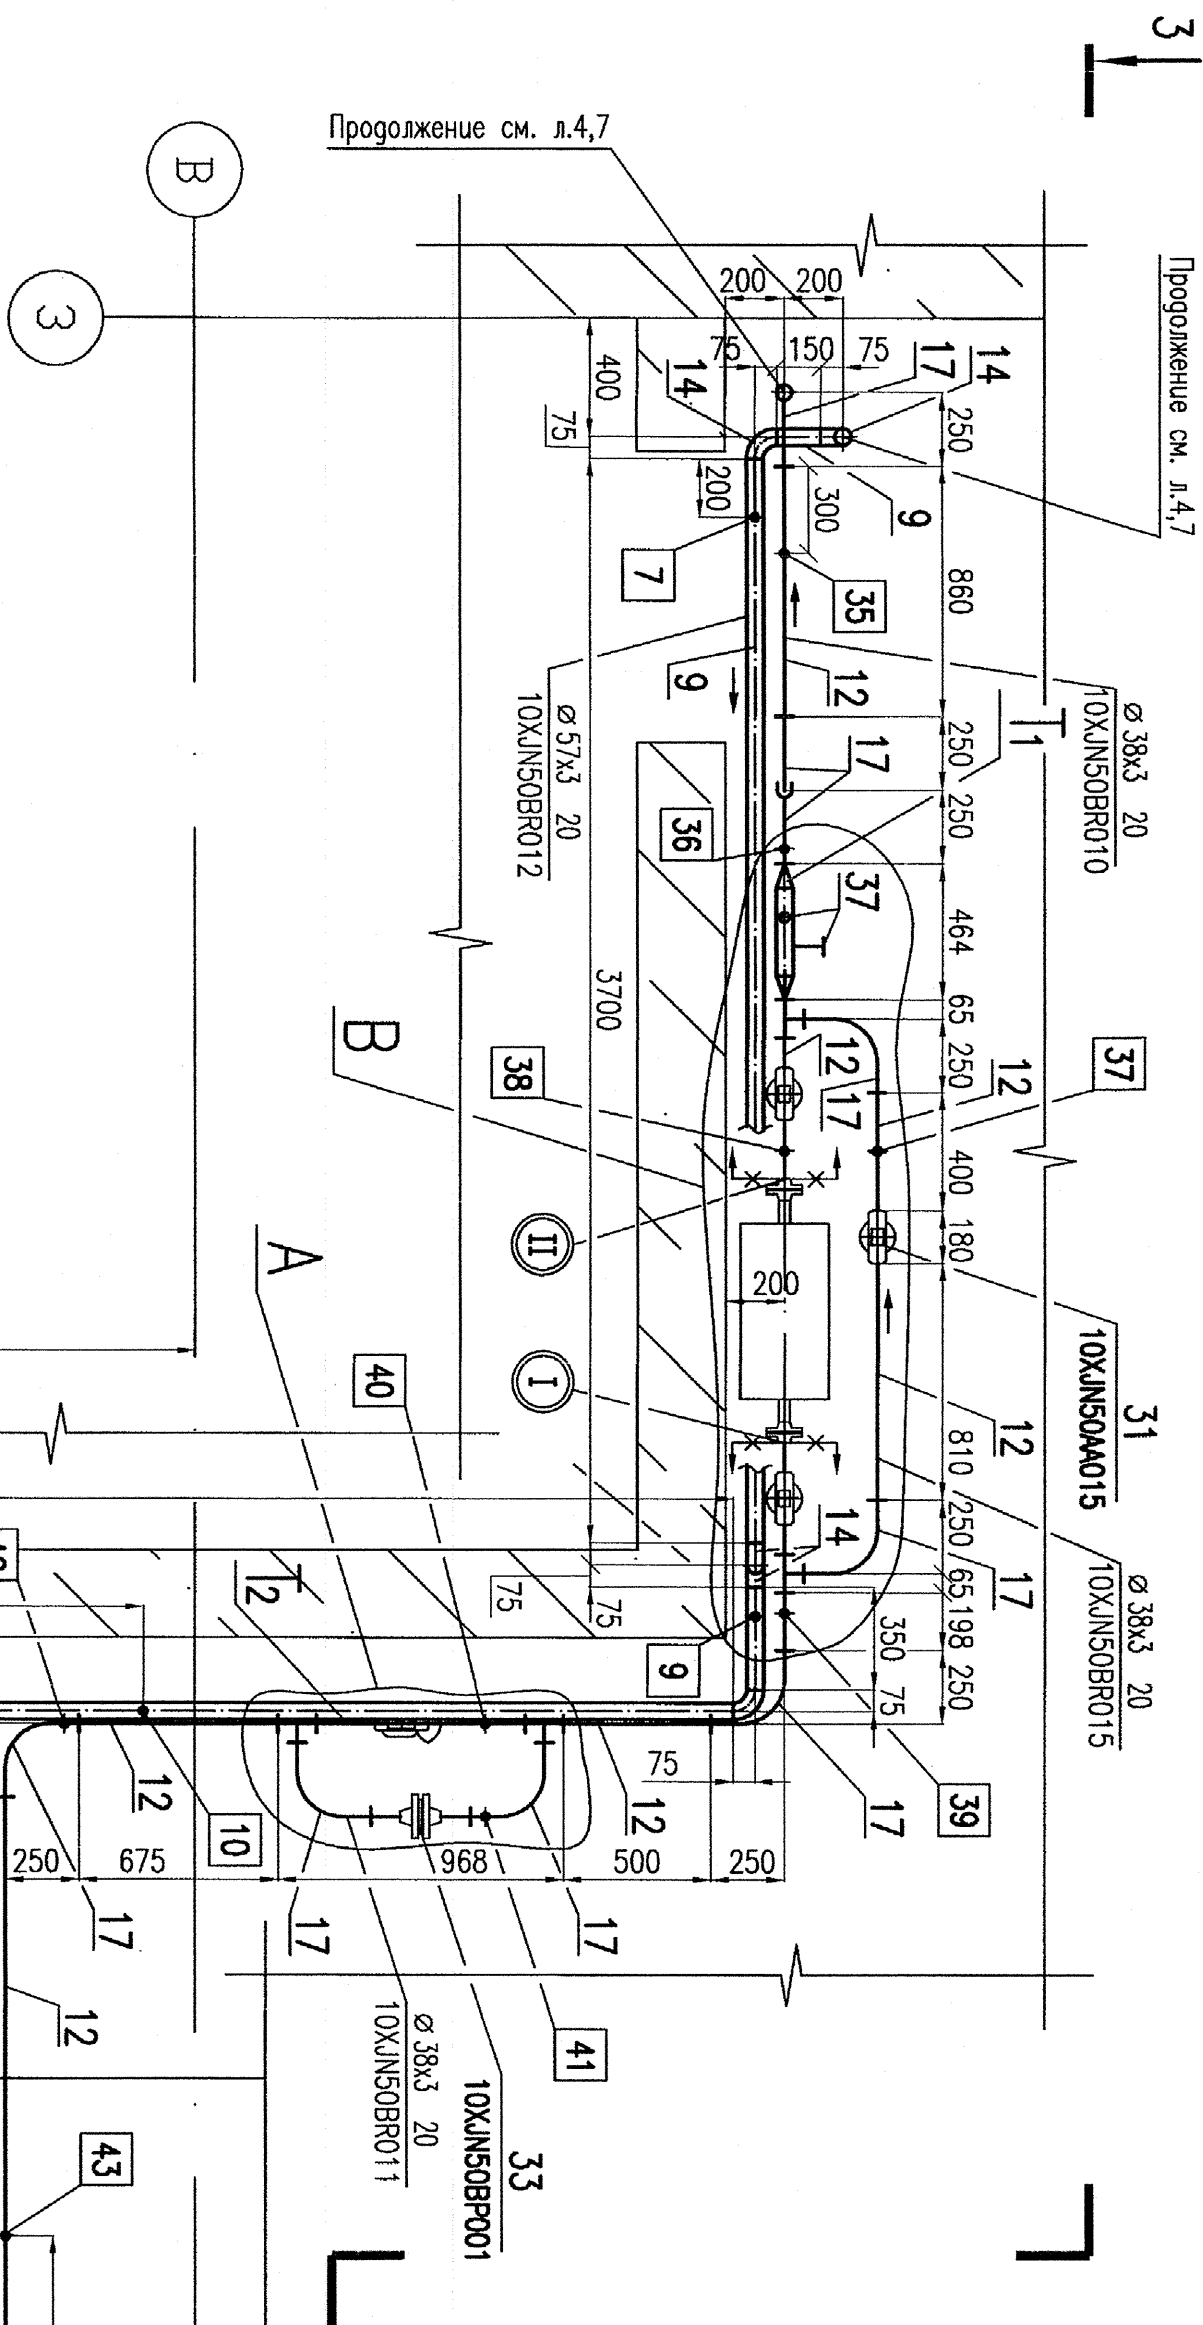

План на отм. 0,000

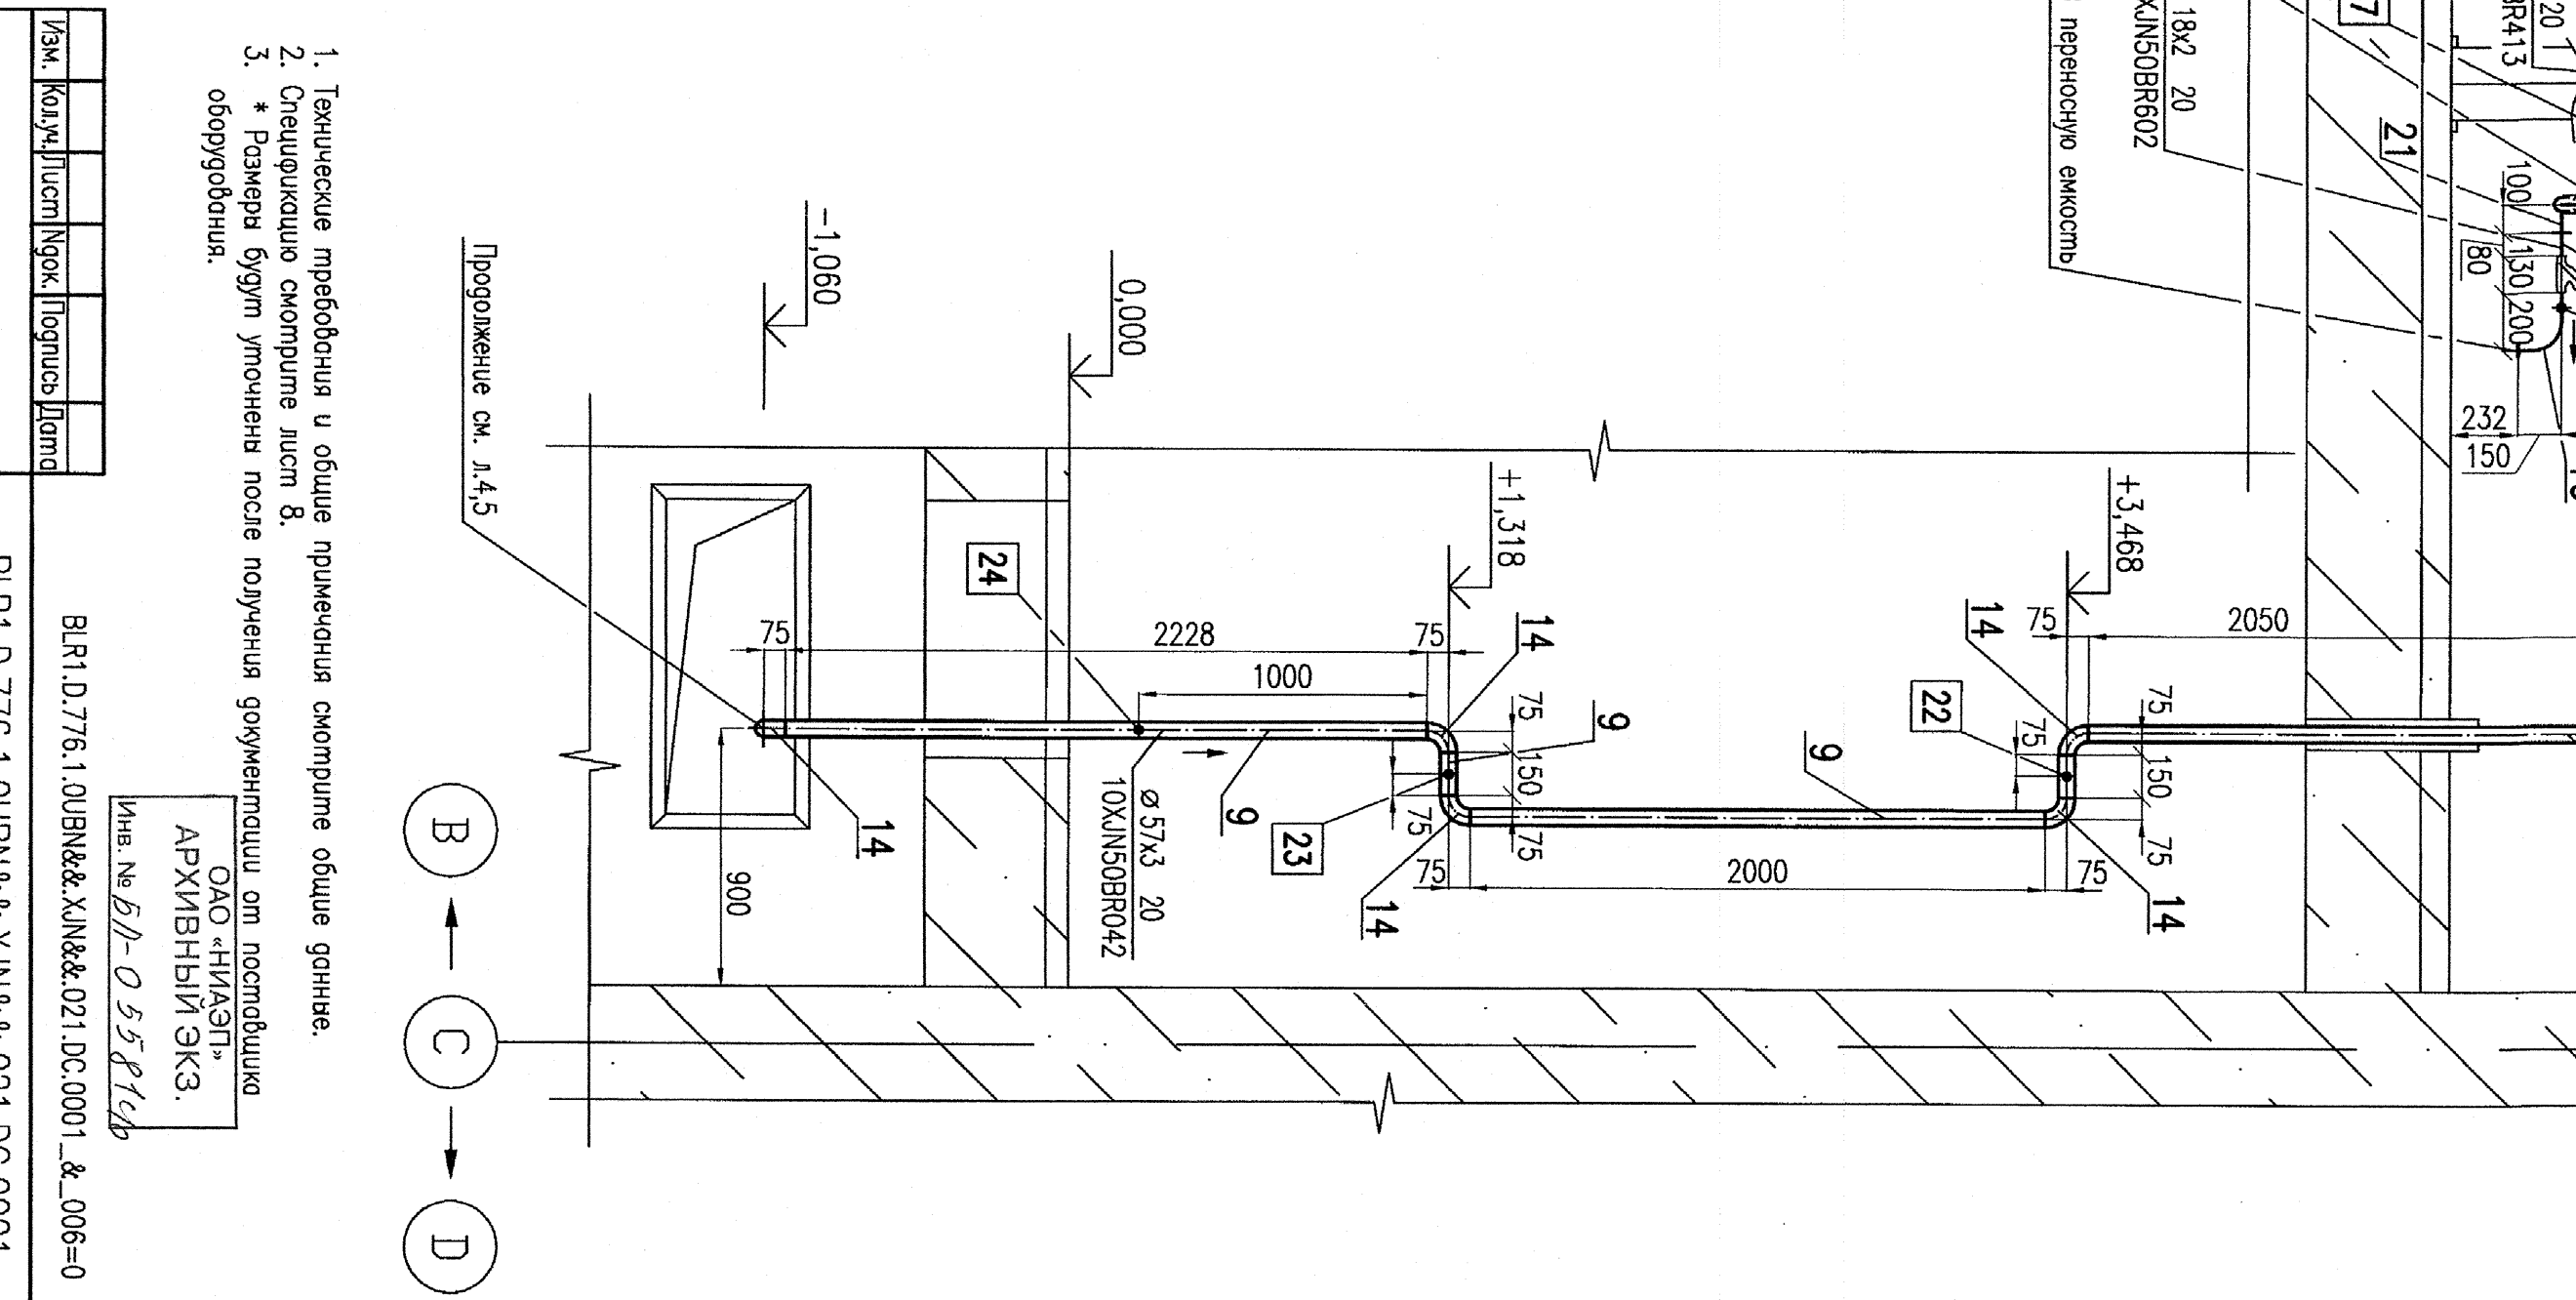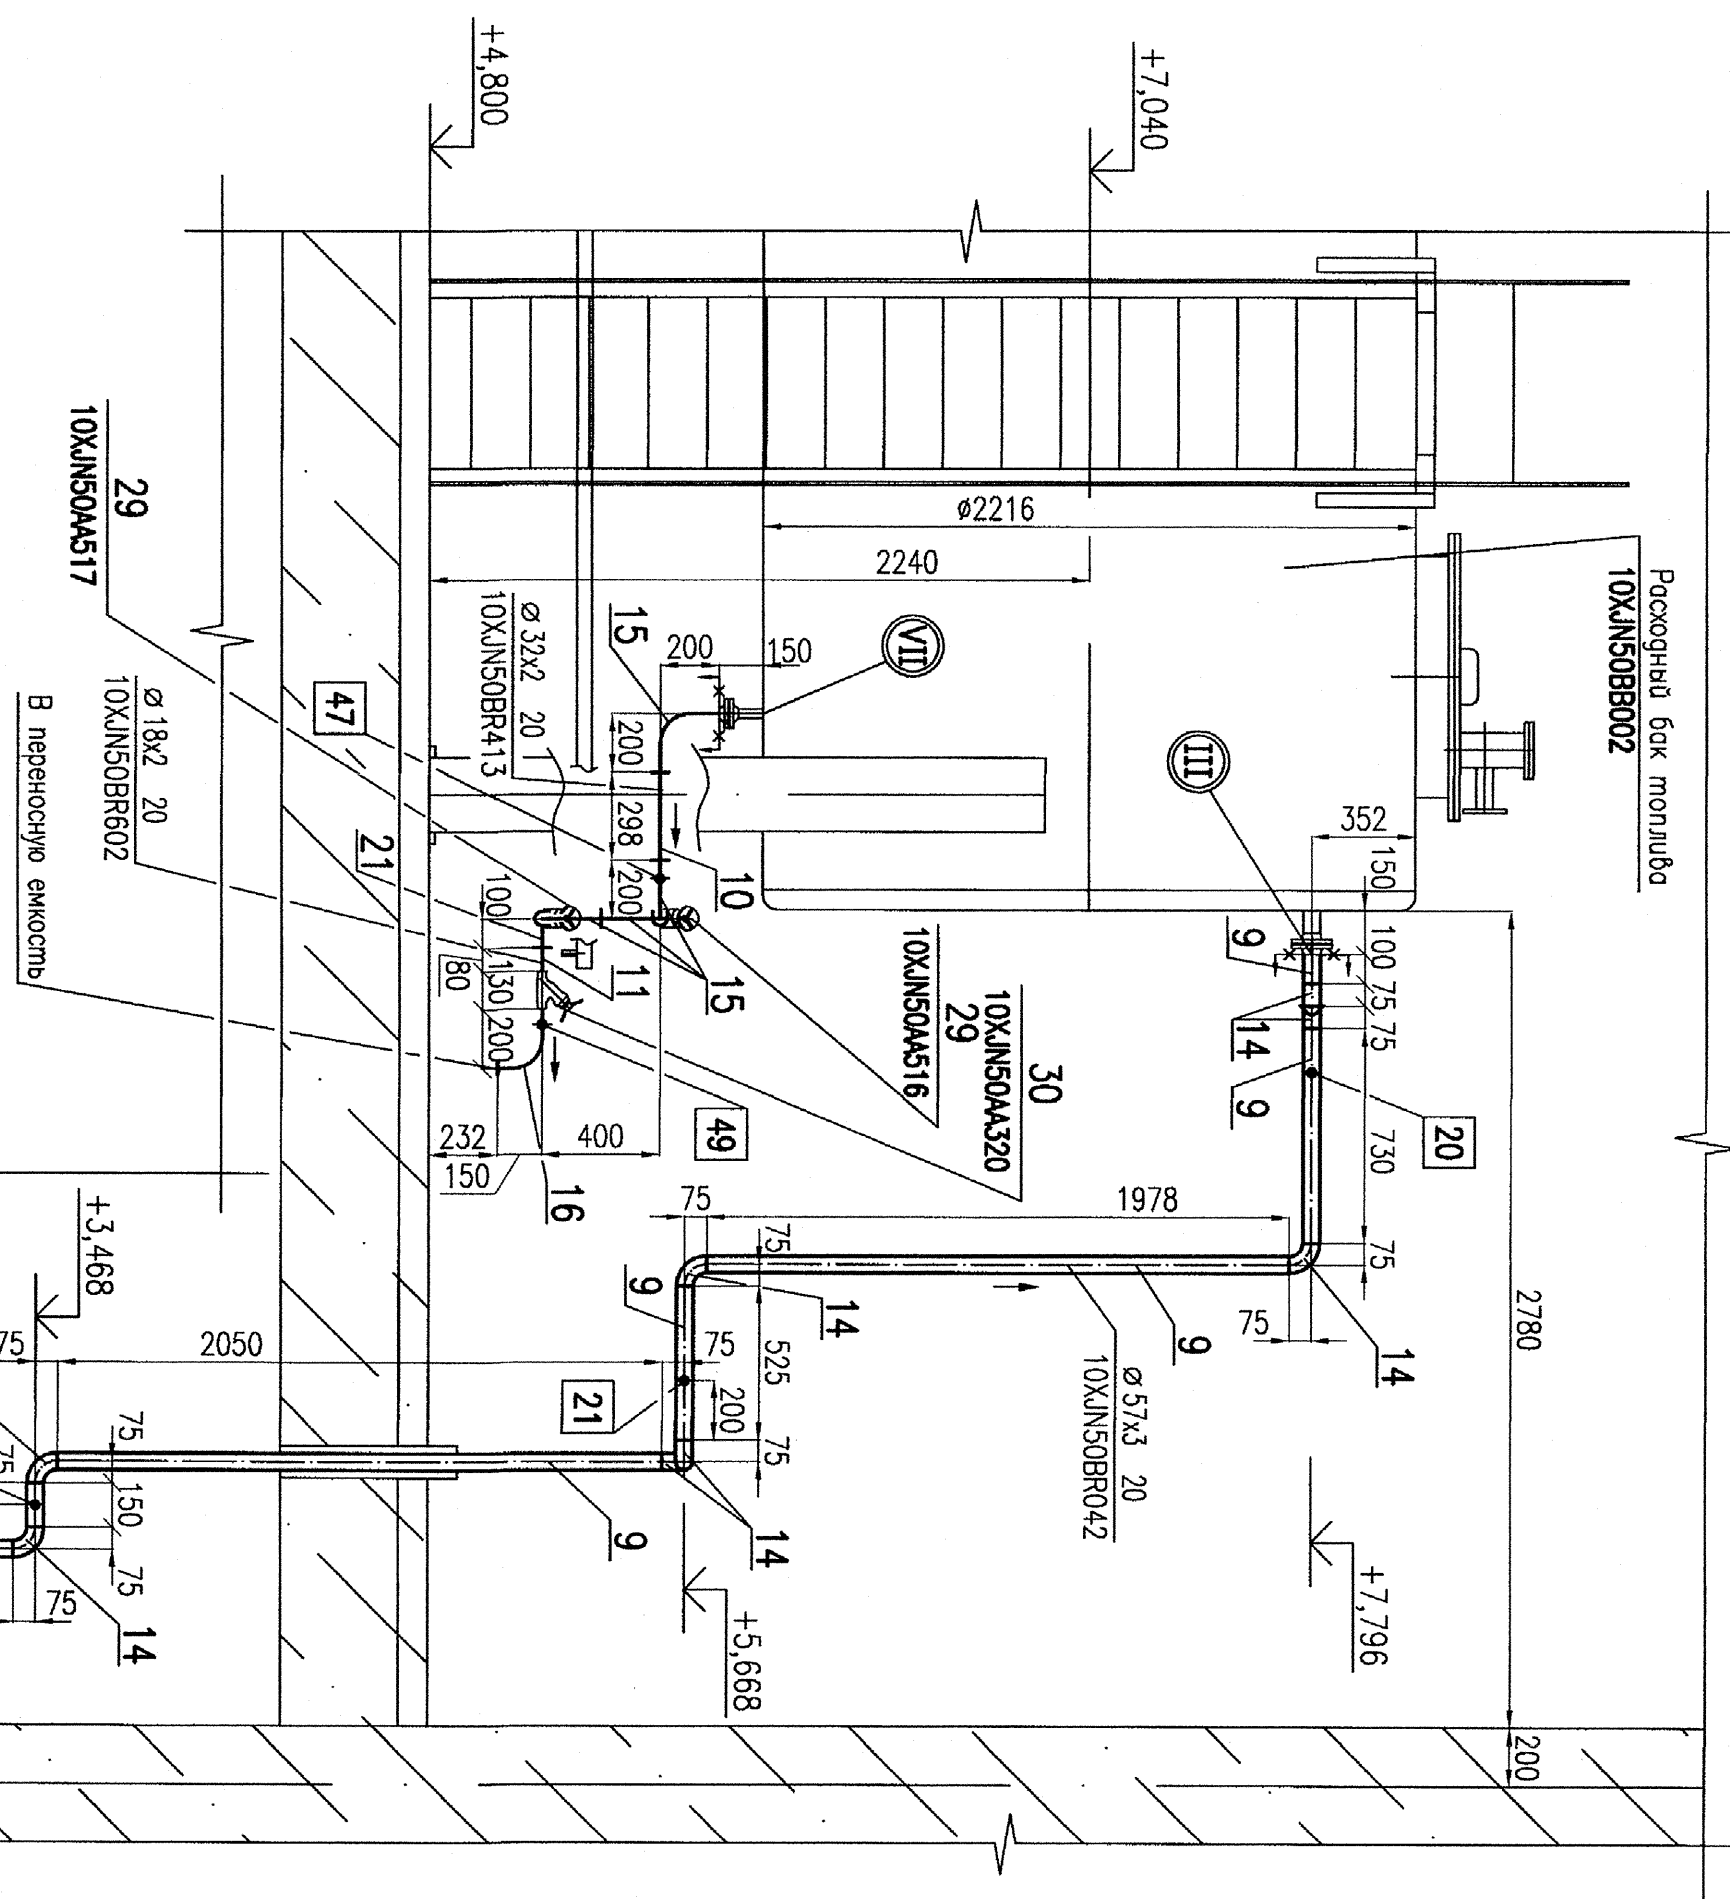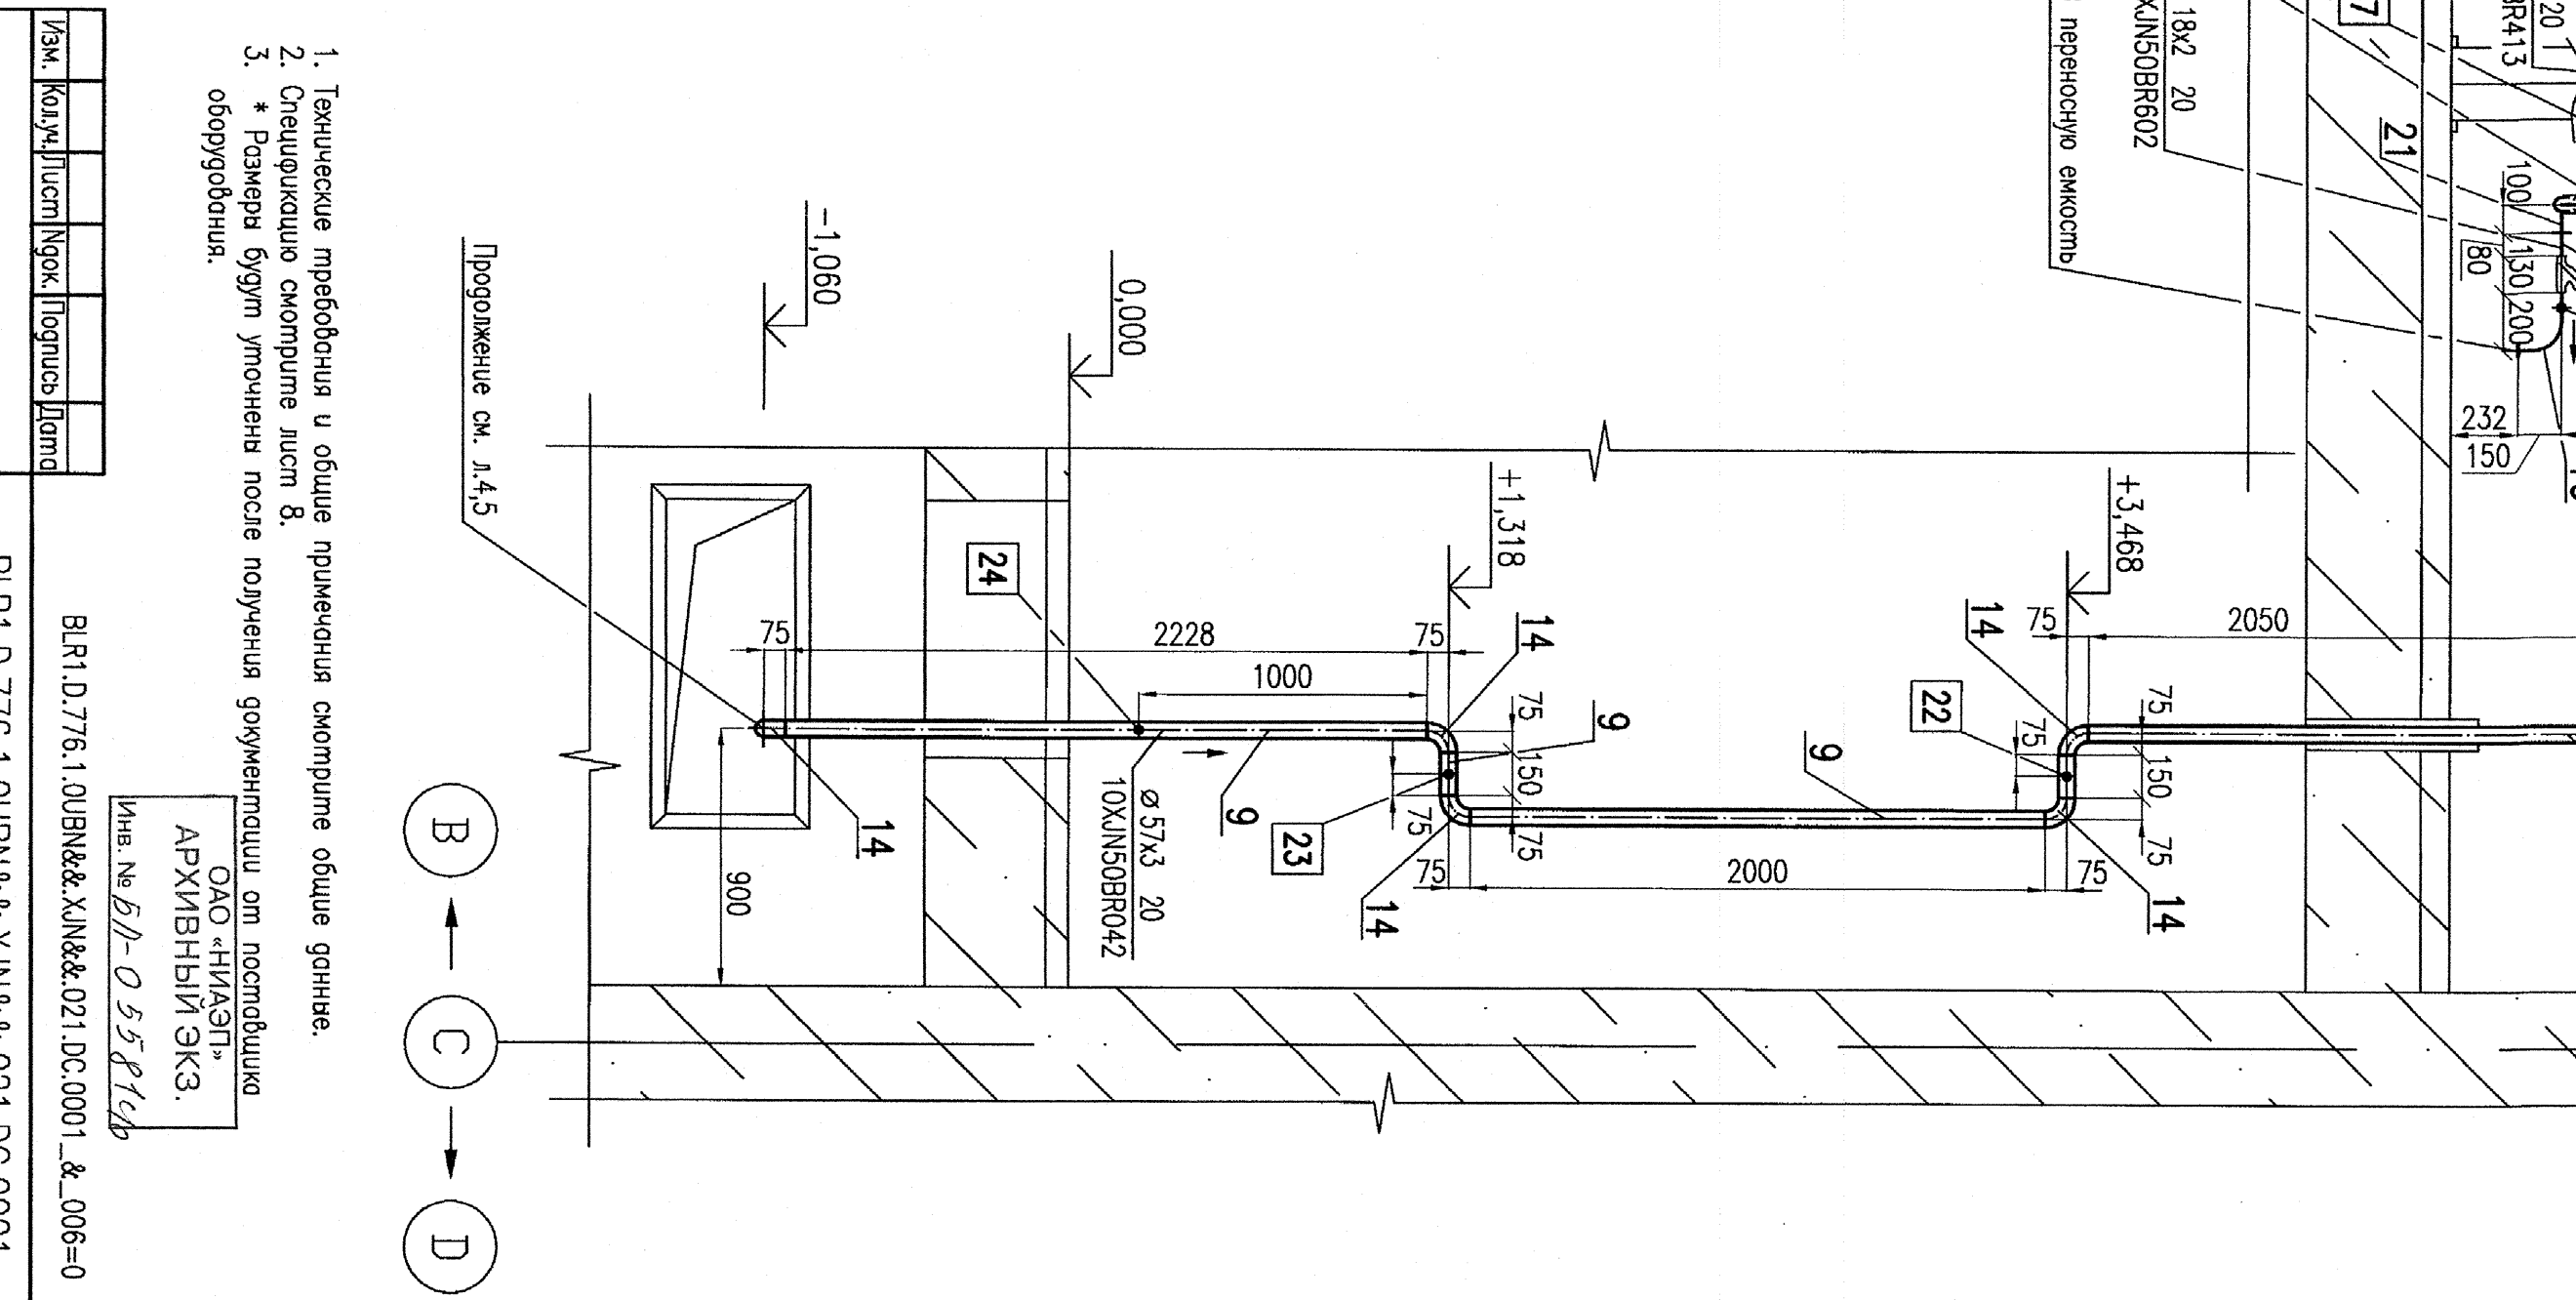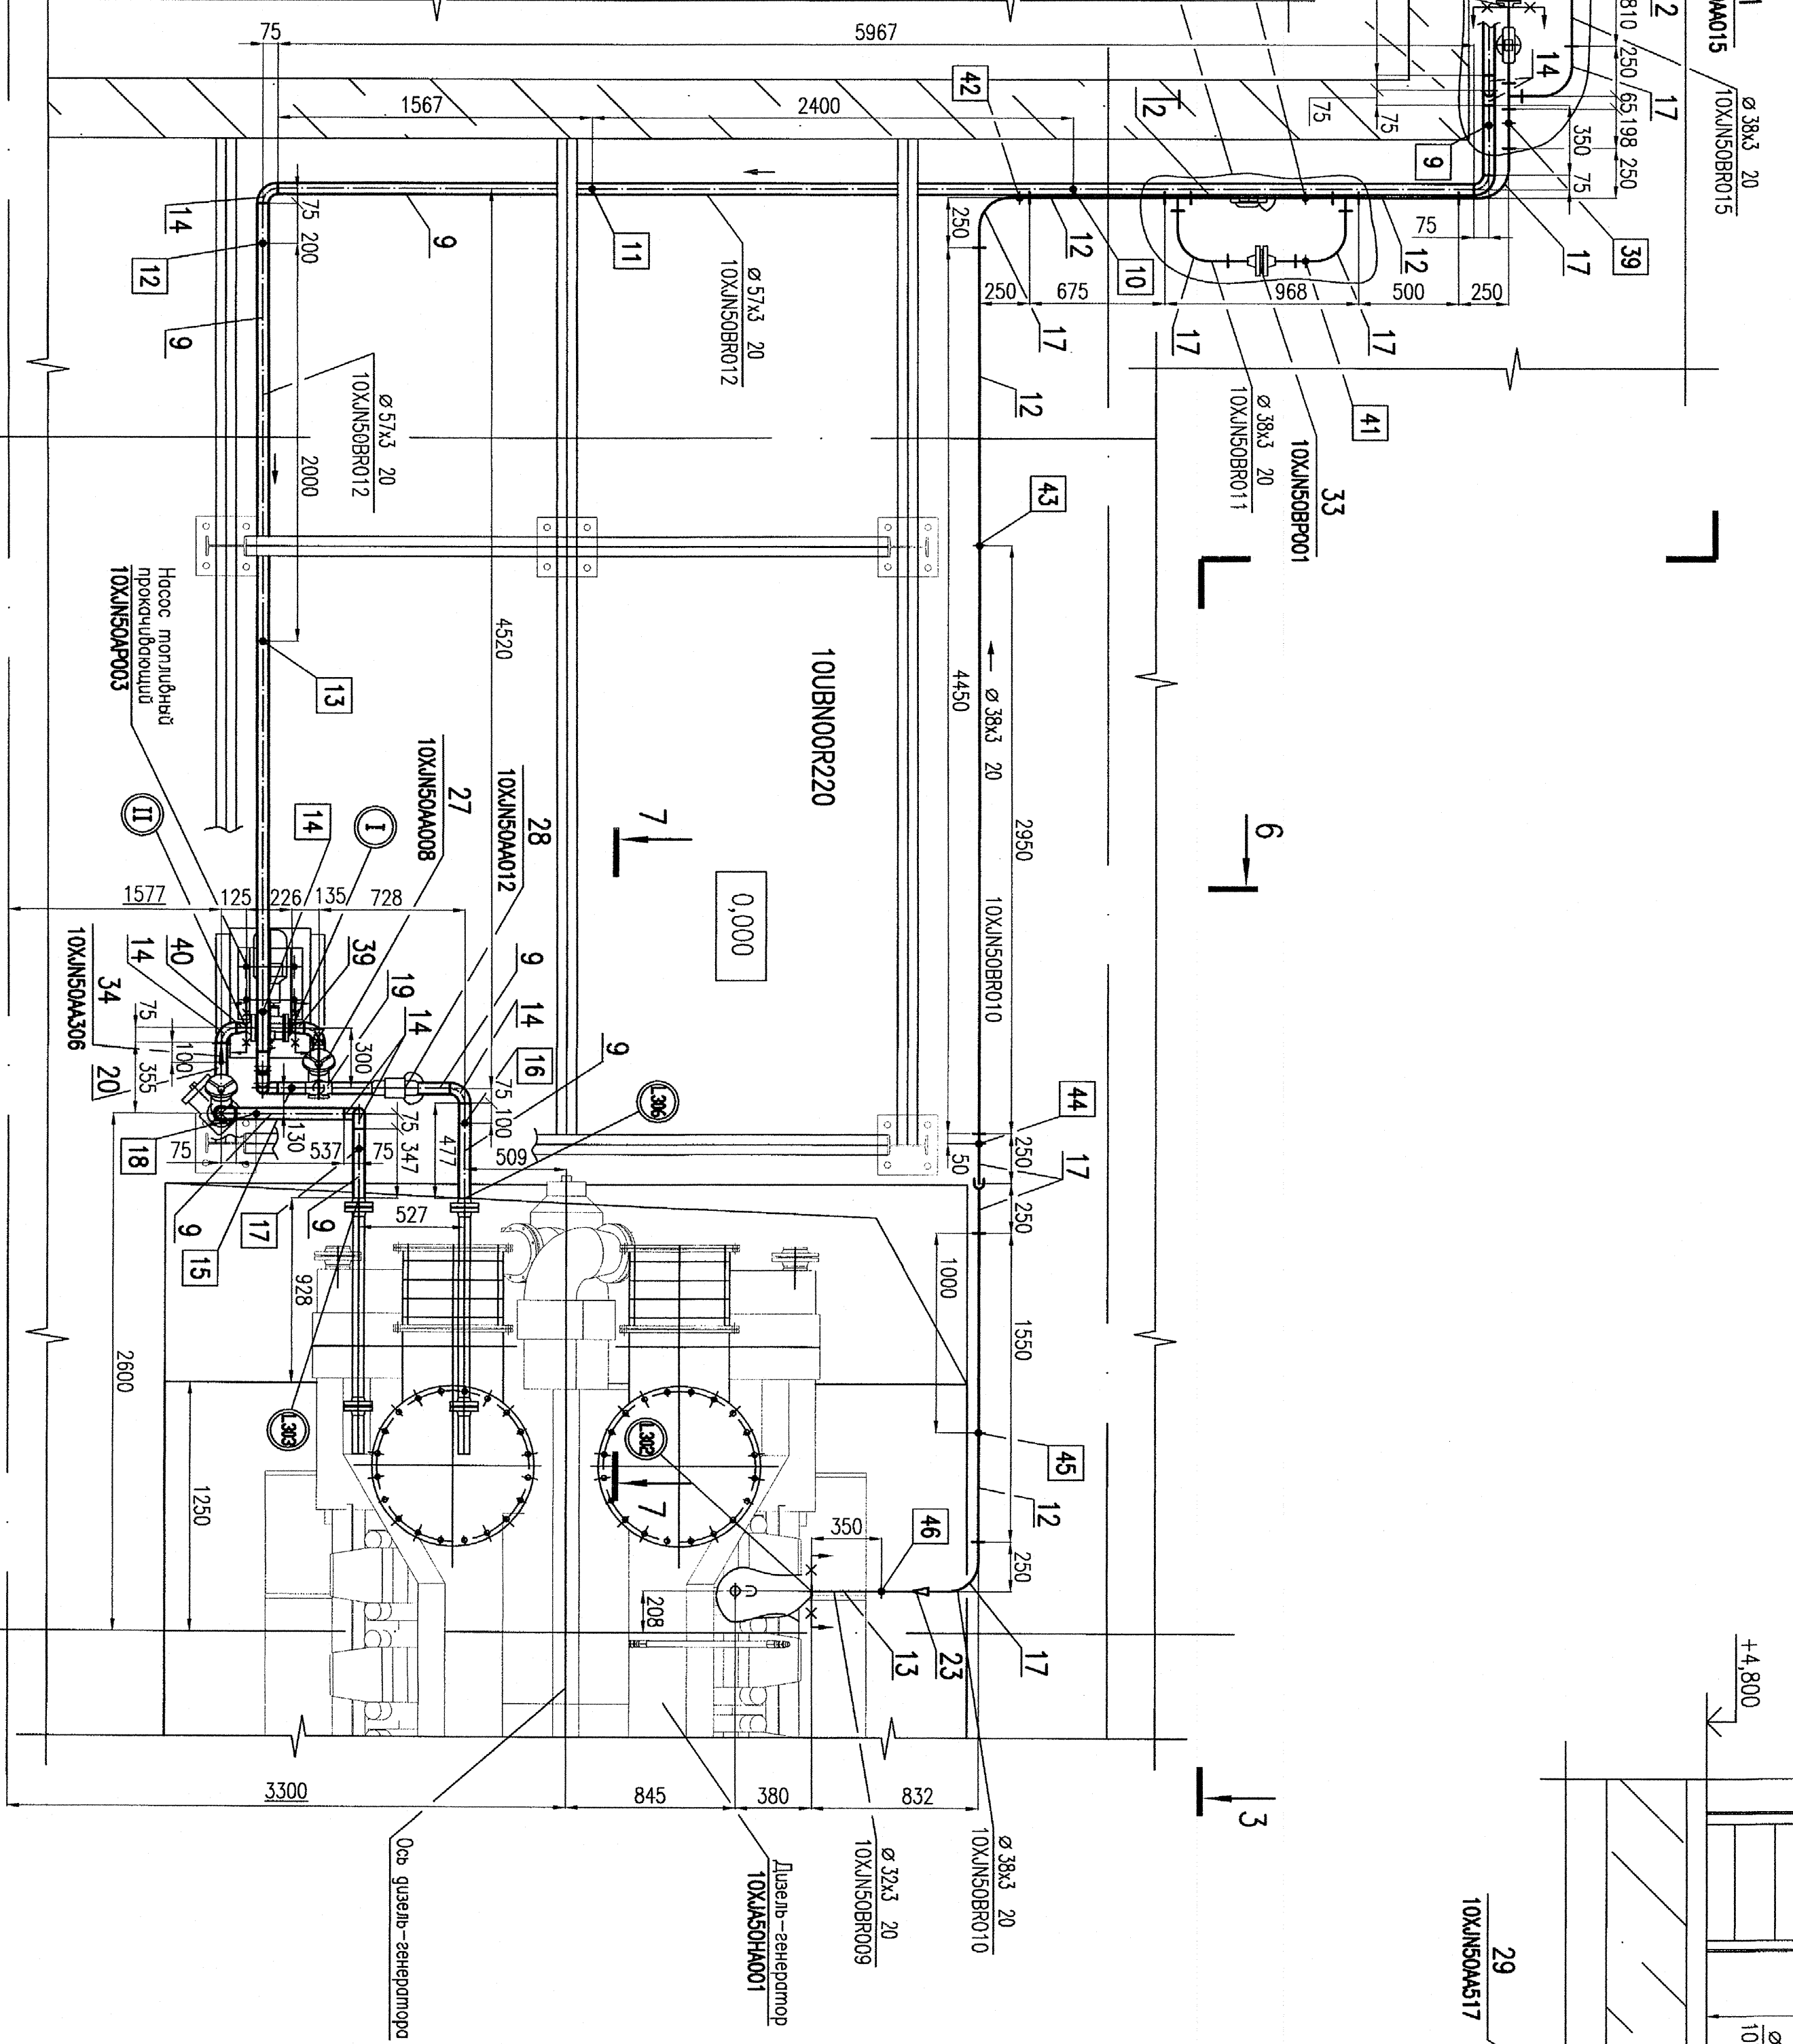

SBLR1-504	30.05.14	

